

RZUT I PIĘTRA.
SCHEMAT KONSTRUKCJI
SEGMENT. C,D,E
skala 1:100

1322.5

755

1013

35

34

2003.5

345

665.5

167

FUNDAMENT


21

22

23

24

STAIR

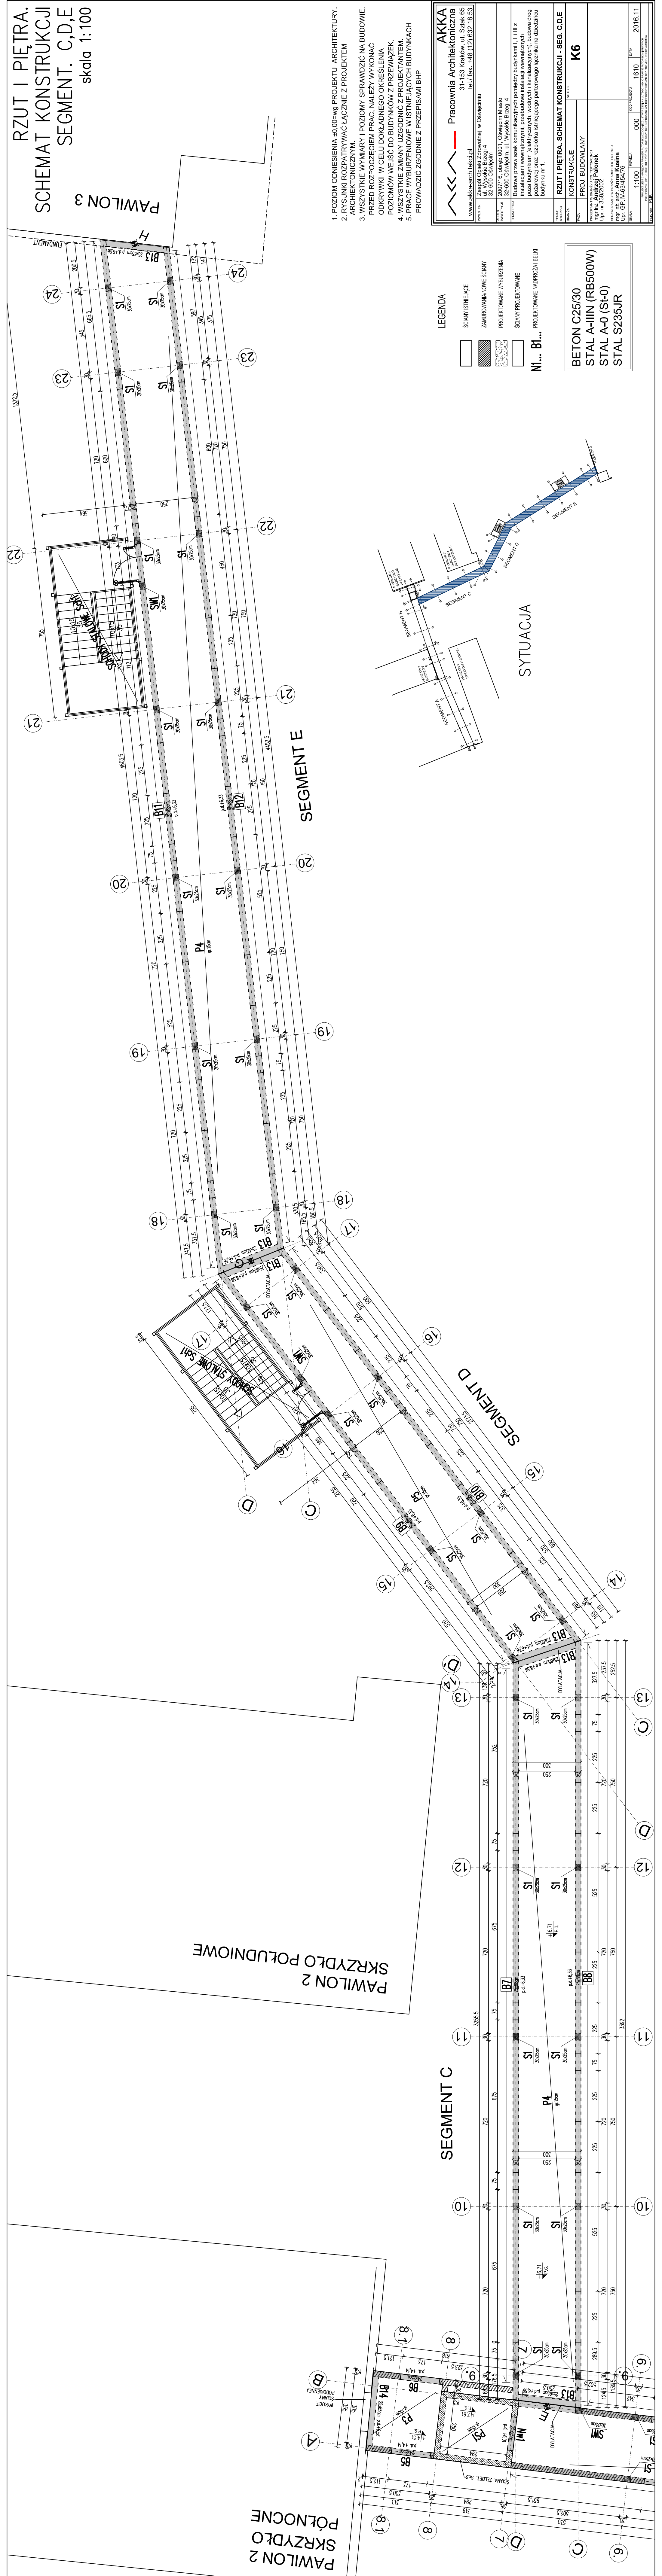

-
- Architectural drawing of a building facade and site plan. The drawing shows a building with a gabled roof and a series of windows. The facade is labeled "PAWILON SKRZYDŁO" and "Pawilon p.4.1.6.8". The site plan shows the building's location relative to a road and a parking area. The drawing includes dimensions and a legend.
- Legend:
- 1. POZIOM ODNIESIENIA ±0,00=wg. PROJEKTU ARCHITEKTURY.
 - 2. RYSUNKI ROZPATRYWAĆ ŁĄCZNIE Z PROJEKTEM ARCHYTEKTONICZNYM.
 - 3. WSZYSTKIE WYMIARY I POZIOMY SPRAWDZIĆ NA BUDOWIE.
 - PRZED ROZPOCZĘCIEM PRAC. NALEŻY WYKONAĆ ODKRYWKI W CELU DOKŁADNEGO OKREŚLENIA POZIOMÓW WIEJSZ DO BUDYNKÓW Z PRZEWIAZEK.
 - 4. WSZYSTKIE ZMIANY UZGODNIĆ Z PROJEKTANTEM.
 - 5. PRACE WYBURZENIOWE W ISTNIEJĄCYCH BUDYNKACH PROWADZIĆ ZGODNIE Z PRZEPISAMI BHP

[illegible]