
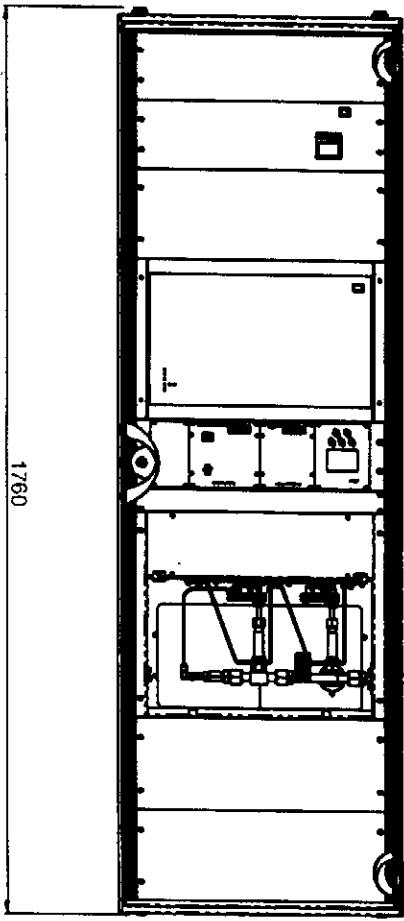
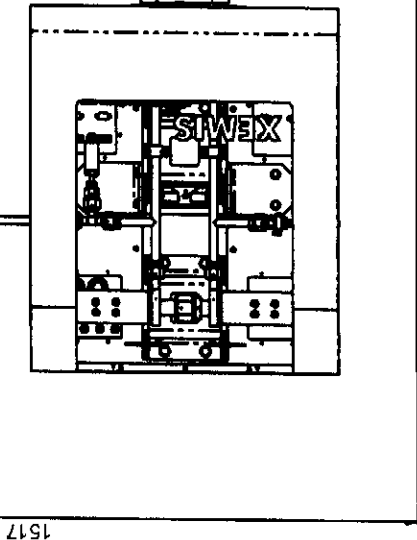


ZALACONIK Nr 1

ALLOW 500mm SERVICE ACCESS SPACE TO THE REAR OF THE INSTRUMENT
ALLOW 500mm SERVICE ACCESS SPACE TO EITHER SIDE OF THE INSTRUMENT
ALLOW AN ADDITIONAL 1000mm ON LEFT OR RIGHT SIDE FOR PC STATION

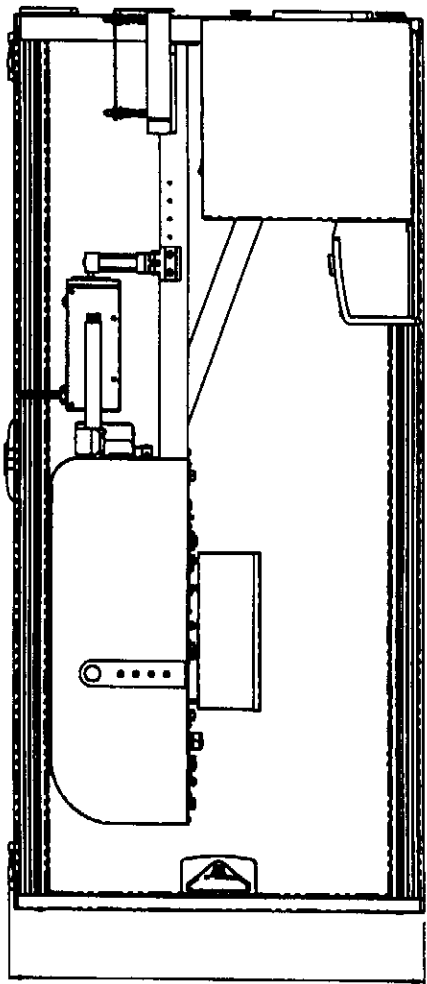

HIDDEN
ISOCHEMA


THS: WR200923 CLPB XEMIS

Dwg No: HAS-060-038 ISS A

www.hiddenisochema.com

Copyright Hidden Isochema Ltd

A1

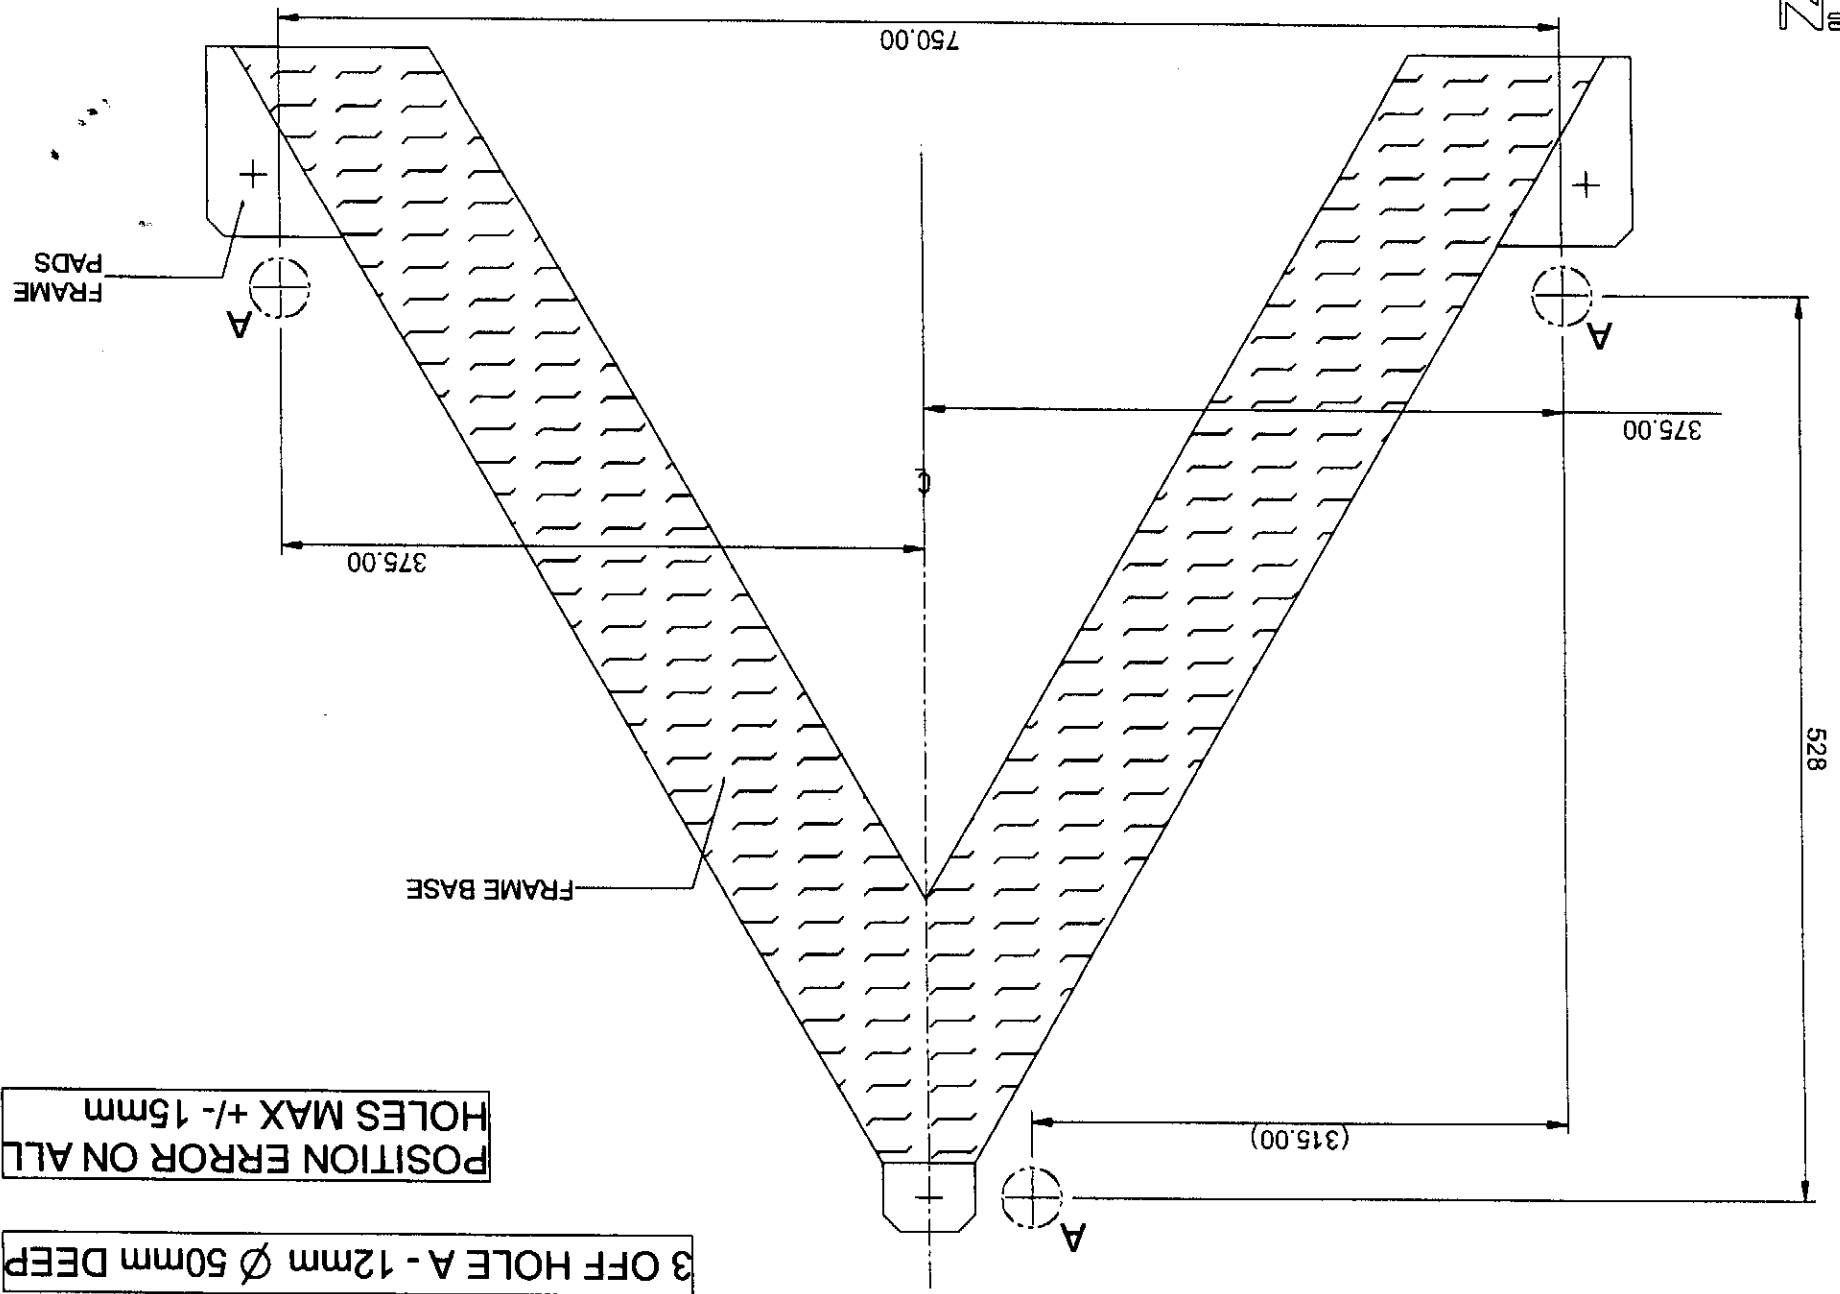


POSITION ERROR ON ALL HOLES MAX +/- 15mm

3 OFF HOLE A - 12mm Ø 50mm DEEP

24742621K NR 12

ZATACUNK NR 2

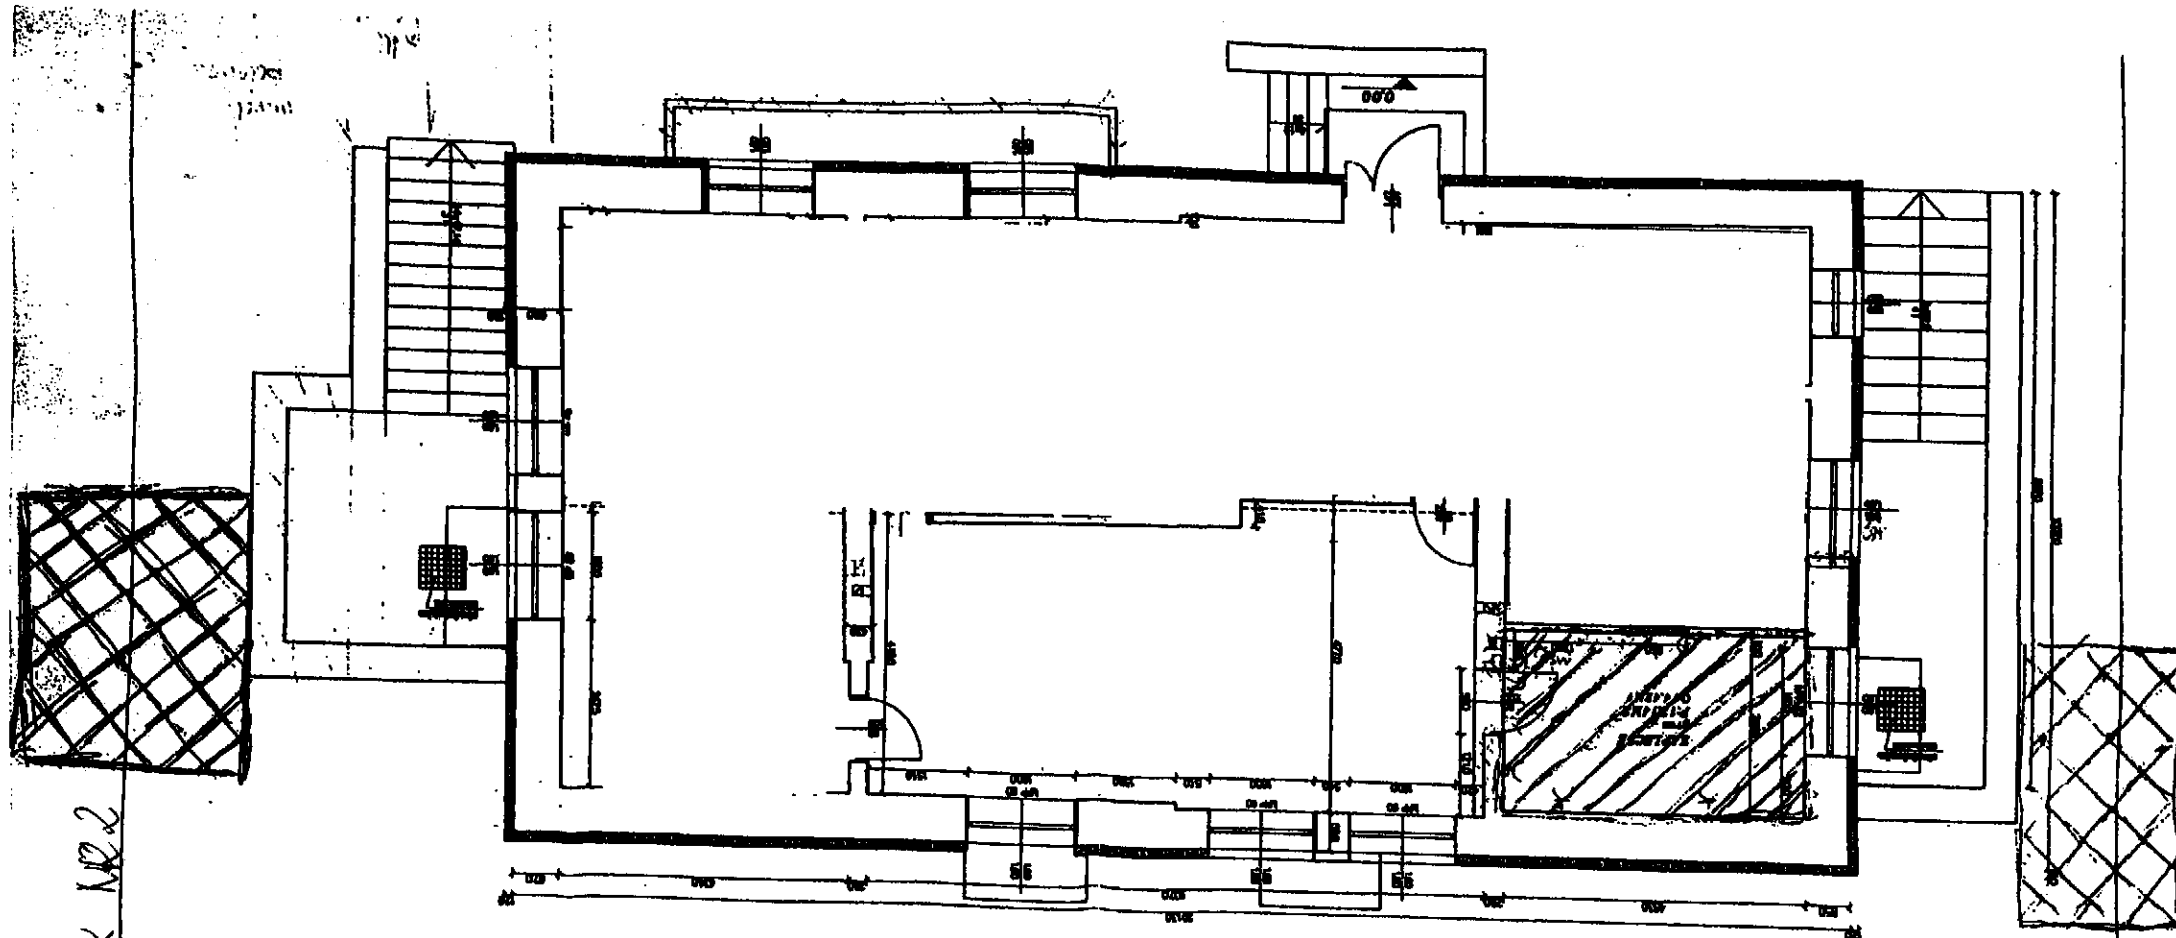

PROPOWOLAWIE-NIEJSZE INSTALACJI SPRĘTU
PROPOWOLAWIE-NIEJSZE SZAFY 2 BUTLAH1
RZUT PARTERU 1/75