



**RZUT OGRODZENIA 1:50**

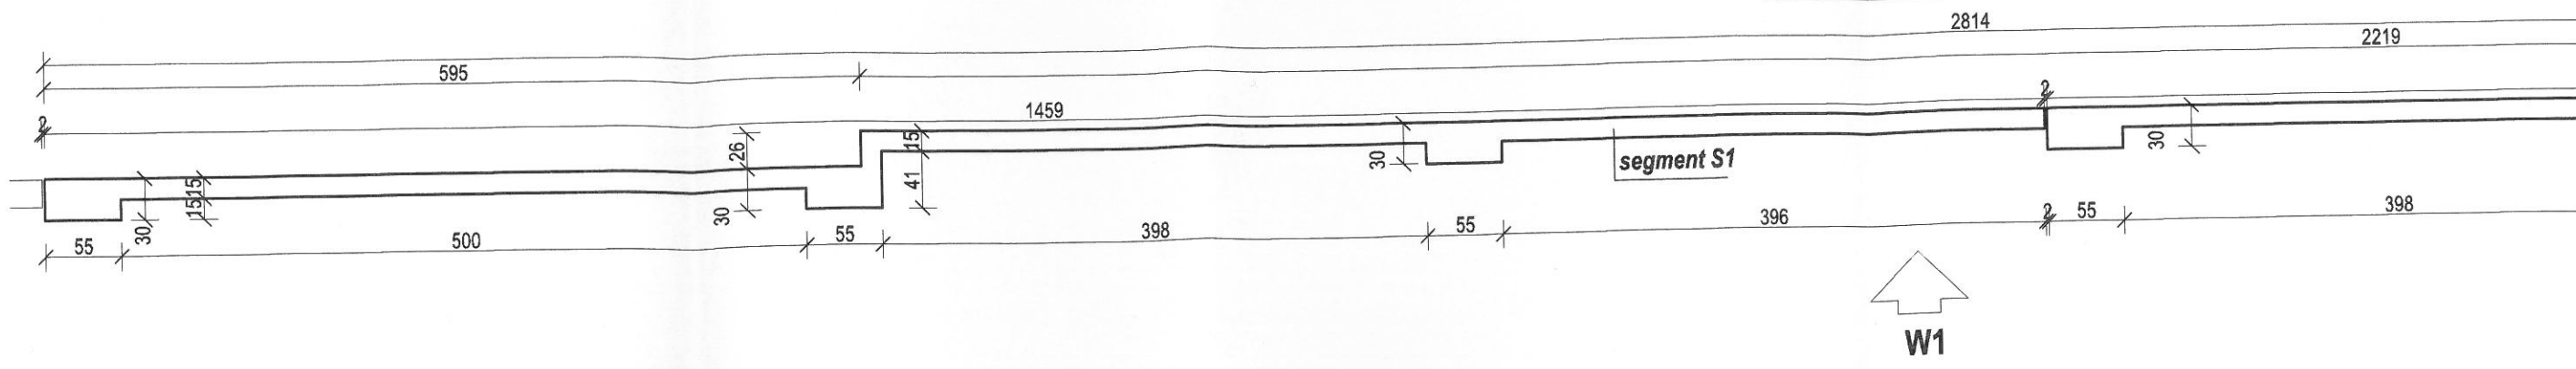

**WIDOK W1 1:50**

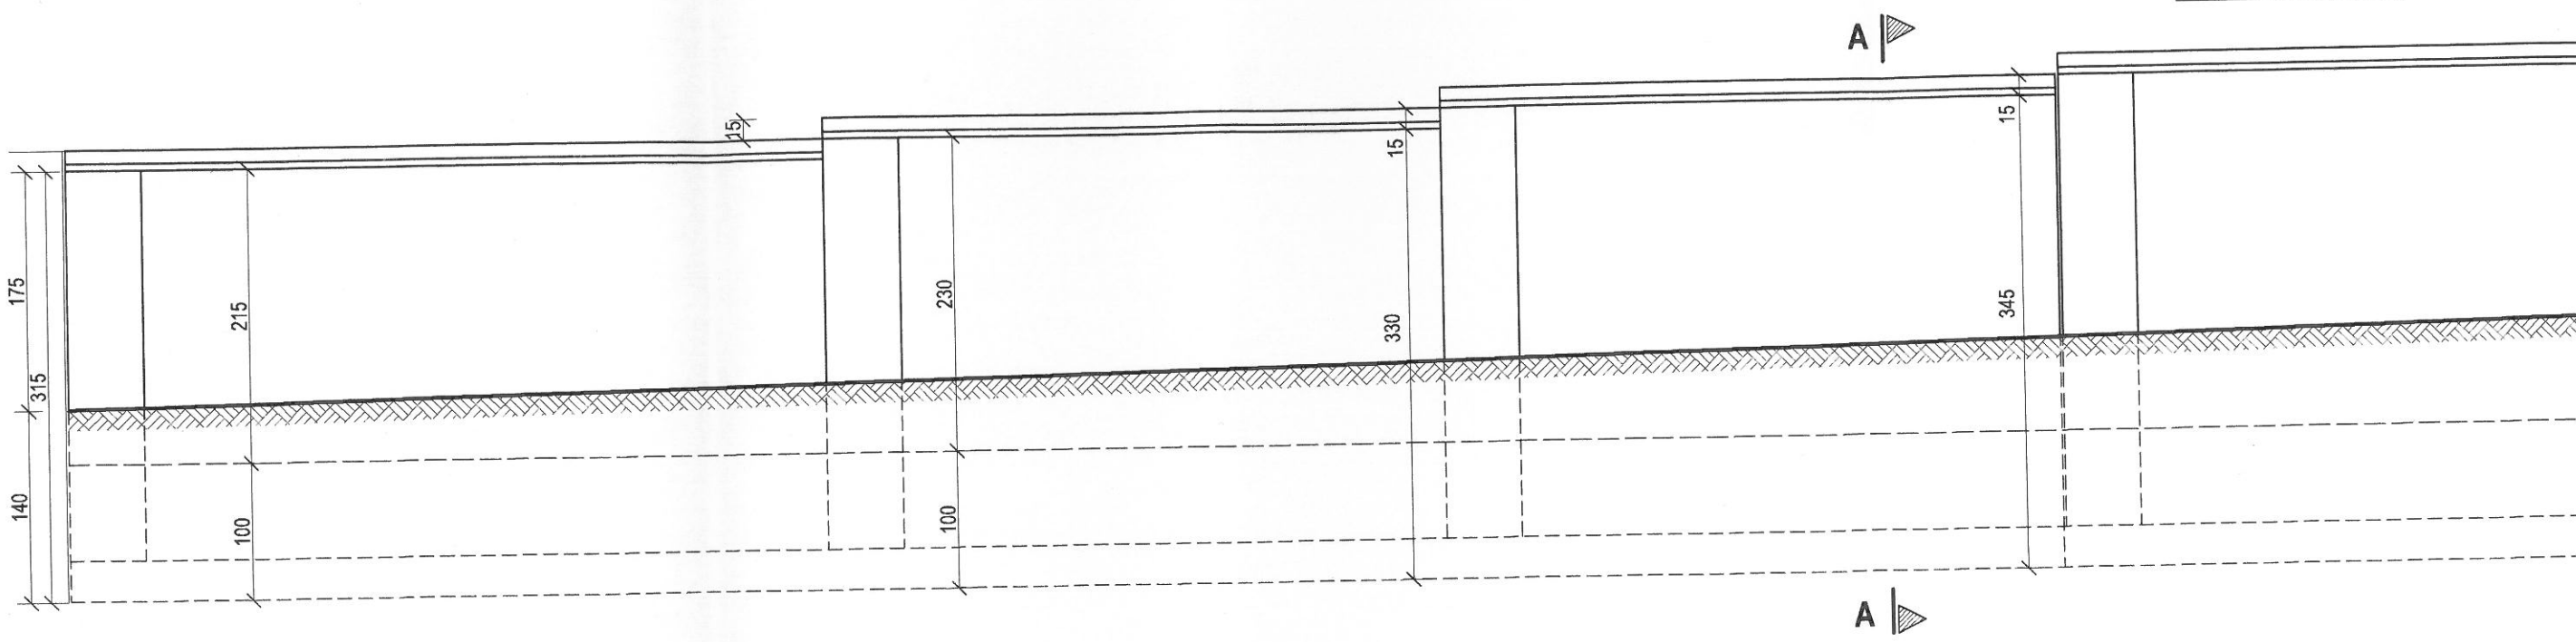

**A - A 1:50**

