




RZUT SEGMENTU OGRODZENIA S1 1:50

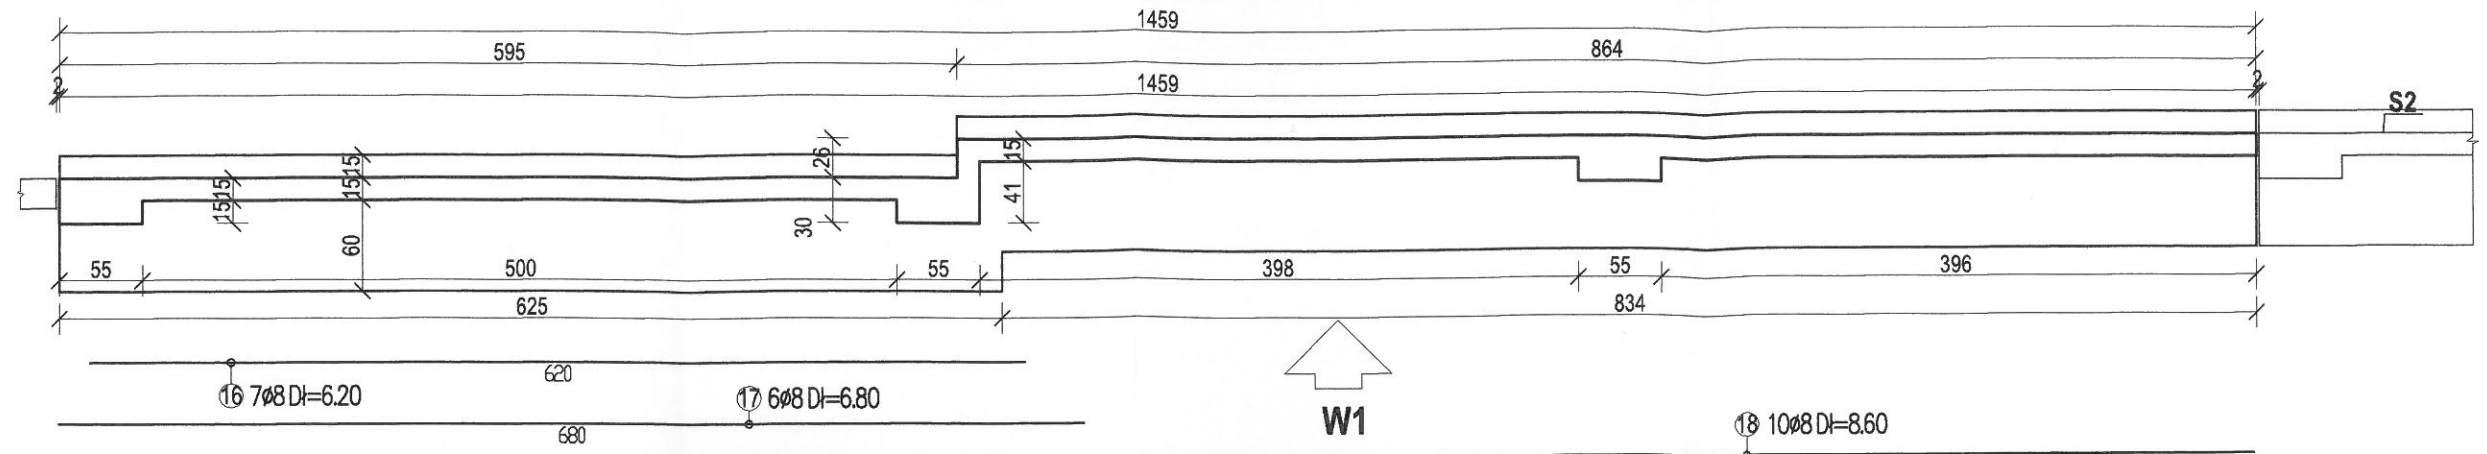


WIDOK W1 1:50

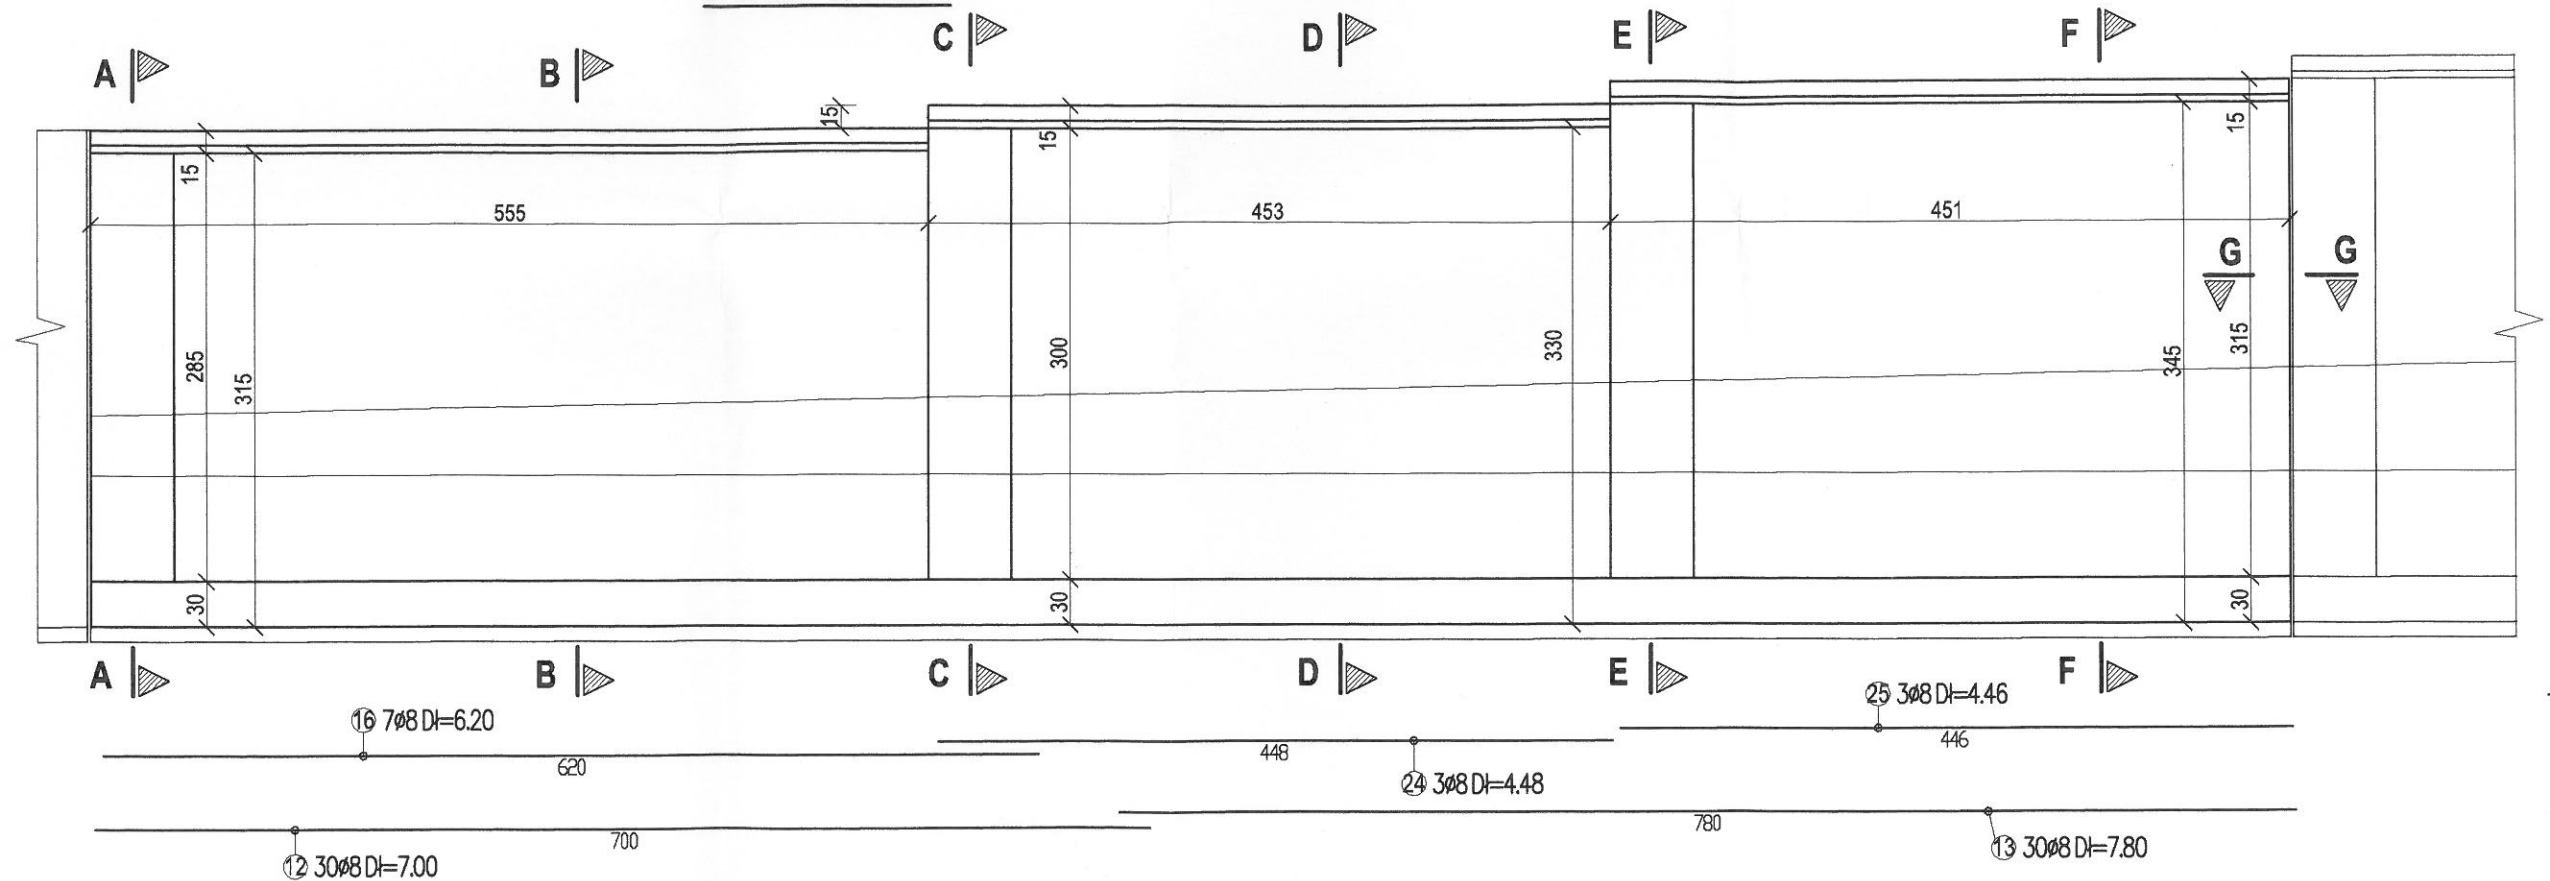


A - A 1:50

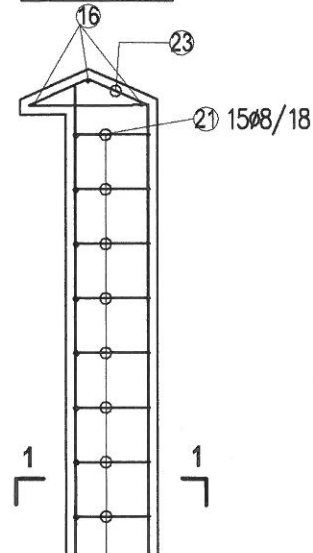


1 - 1 1:50

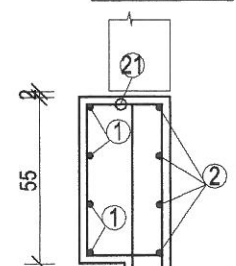


B - B 1:50

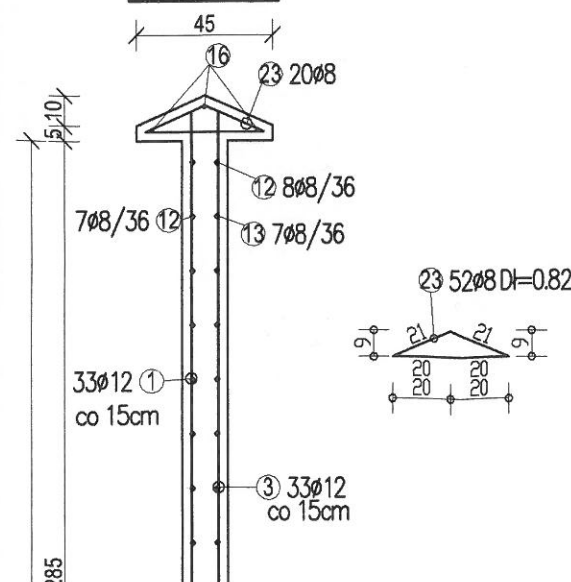

C - C 1:50

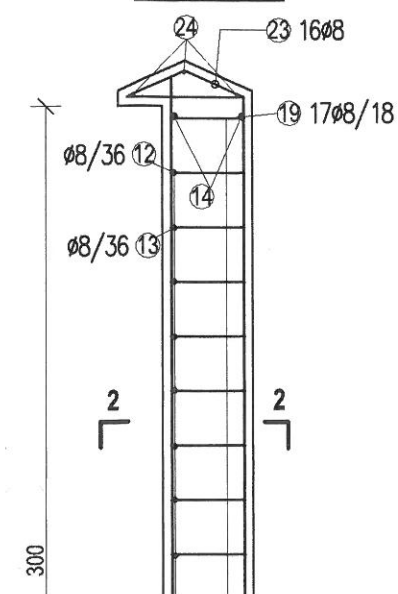

2 - 2 1:50

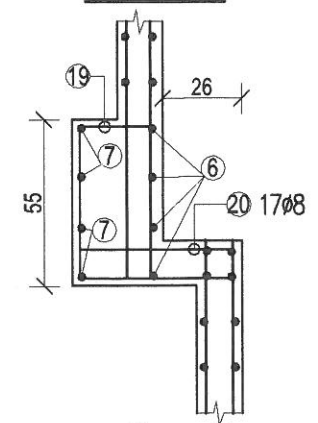

D - D 1

