



RZUT OGRODZENIA S2 1:50

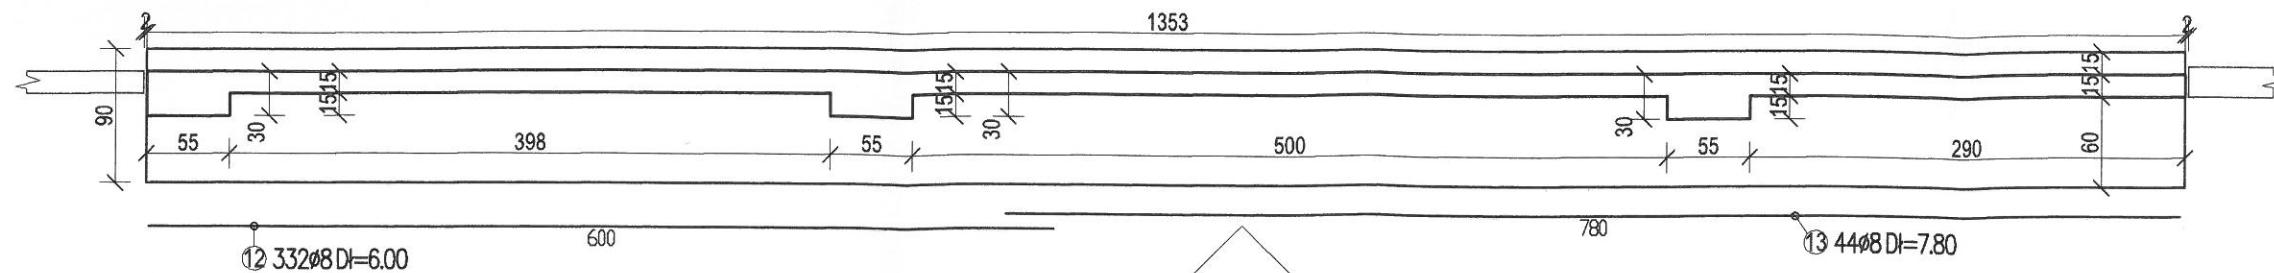


WIDOK W1 1:50

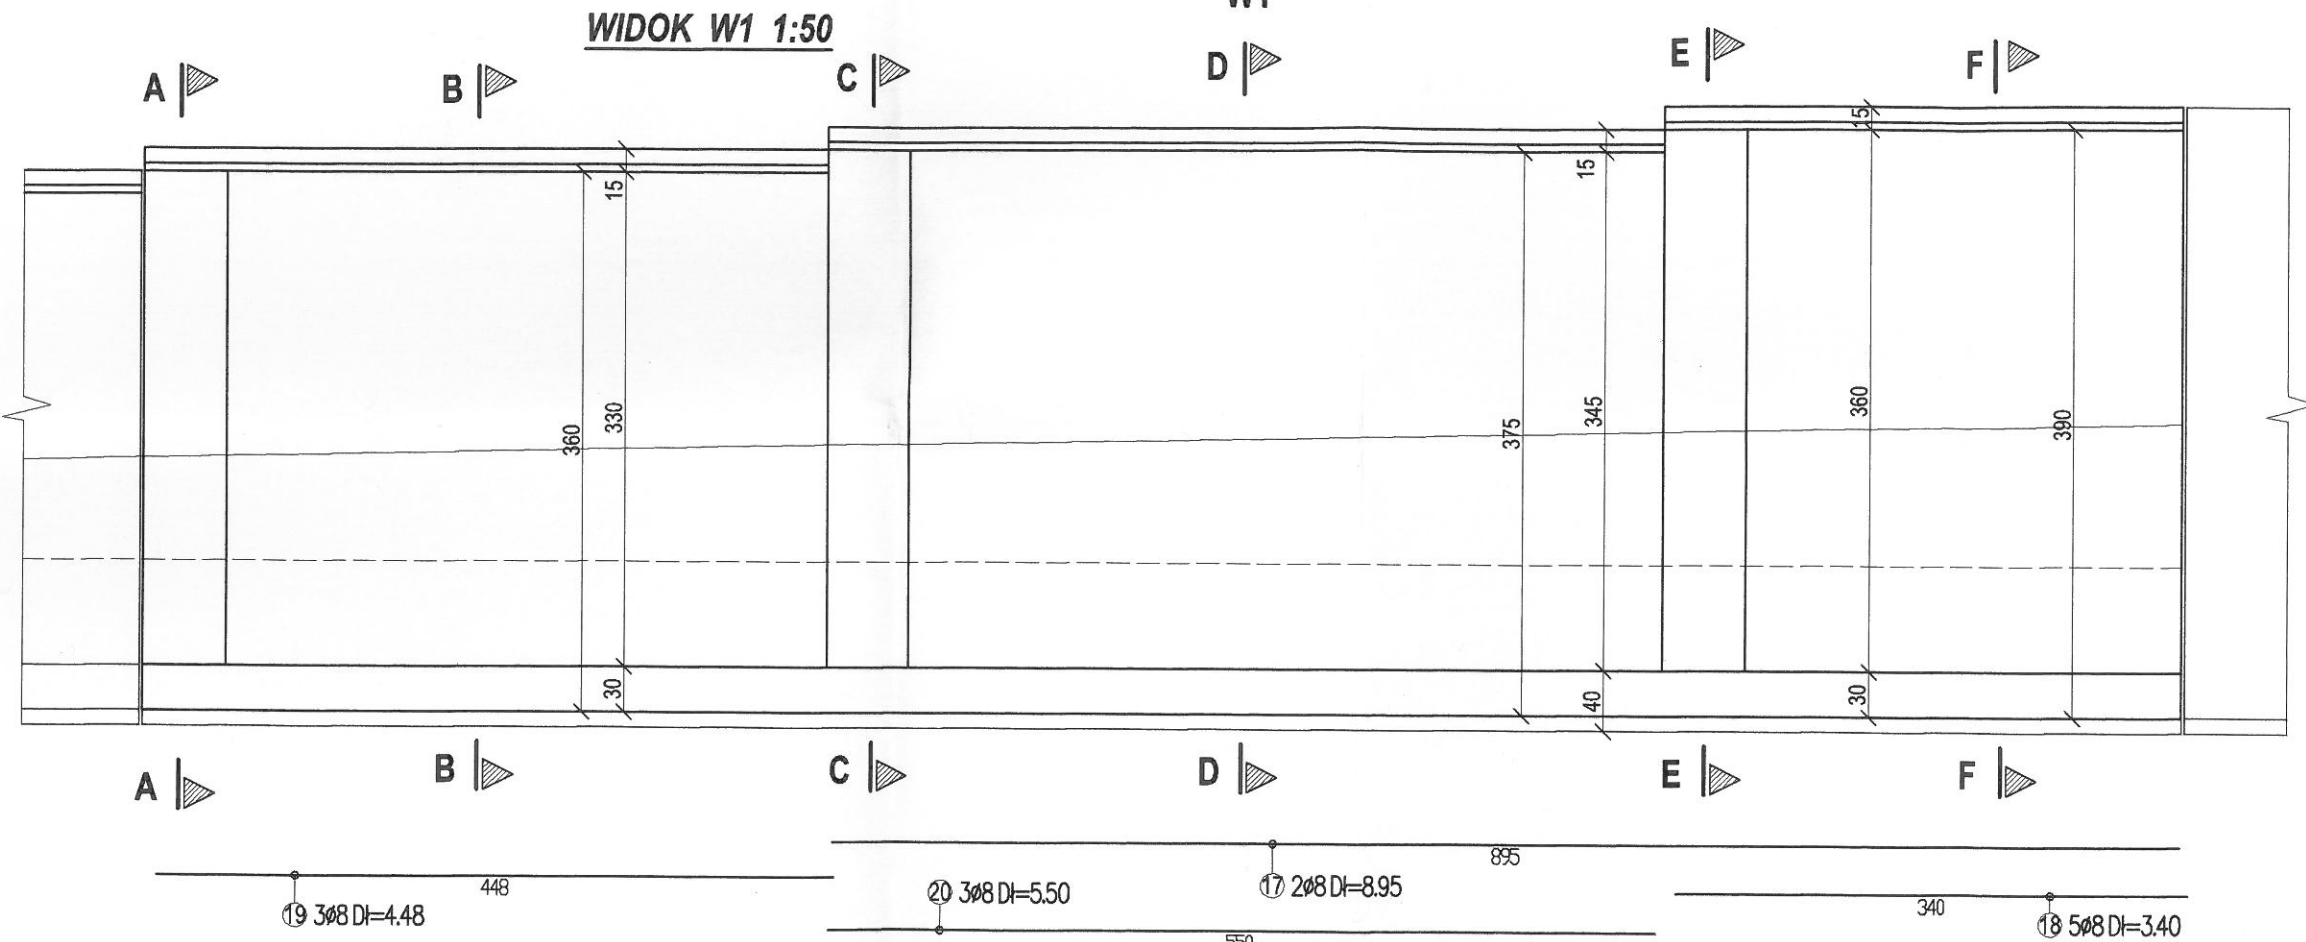


9 23Ø12 Df=4.63

10 4Ø12 Df=4.27


D - D 1:25

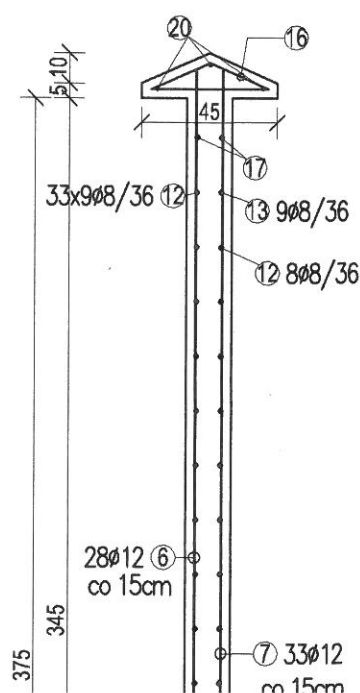


2 - 2 1:50

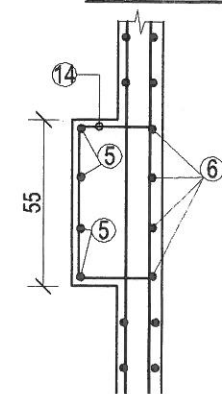


C - C 1:25

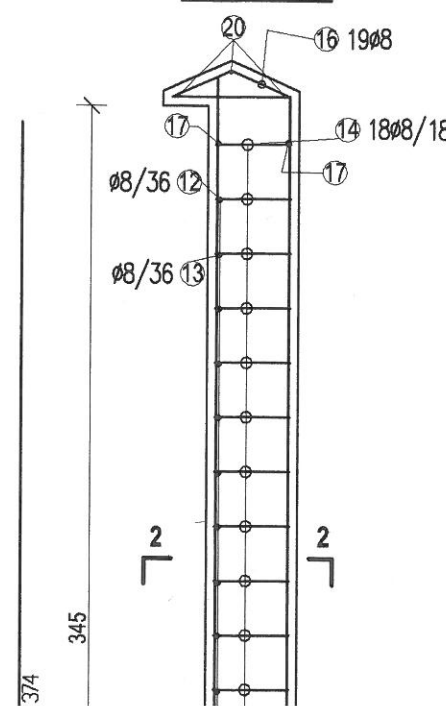

B - B 1:25

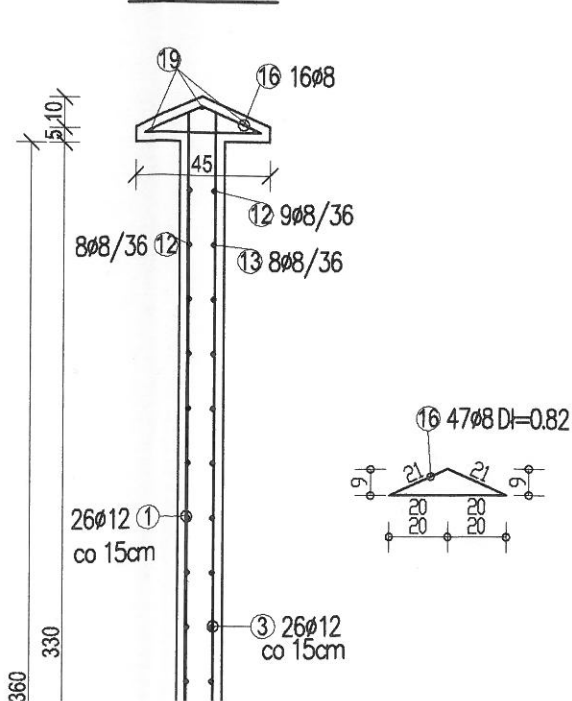

A - A 1:25

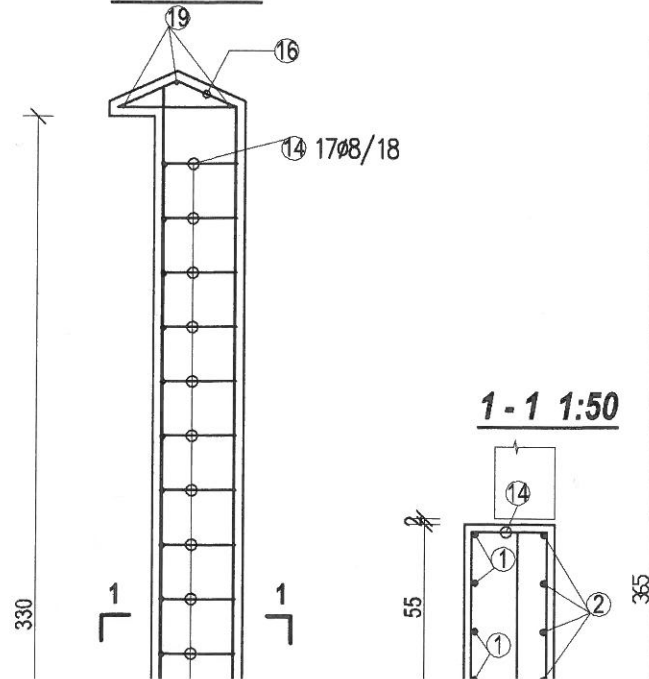

1 - 1 1:50

