




**C - C 1:25**

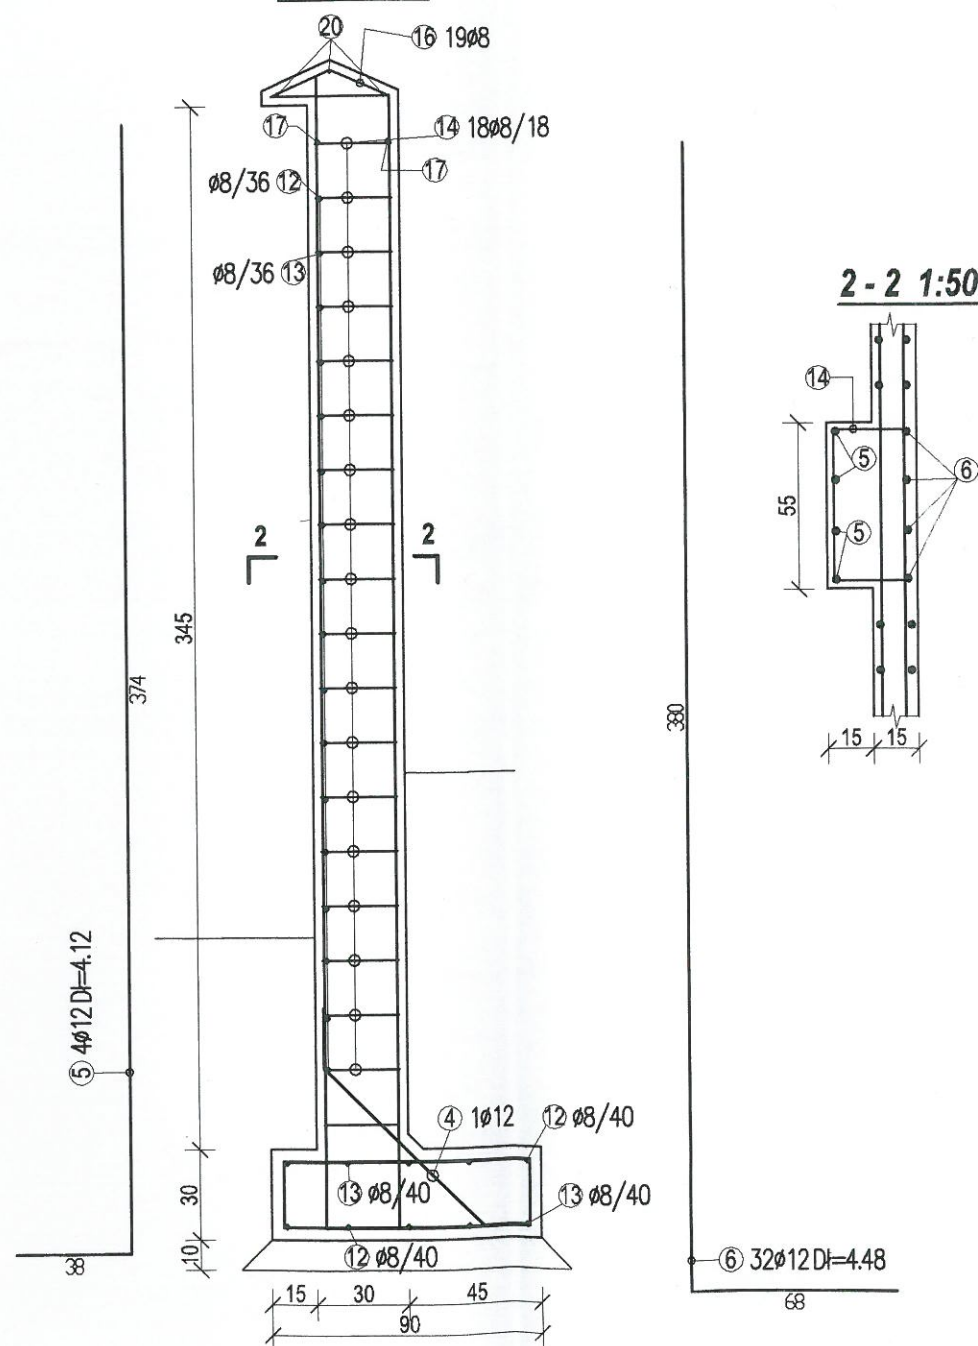


**2 - 2 1:50**

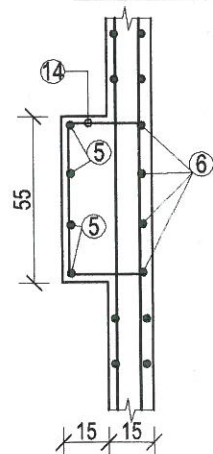


**D - D 1:25**

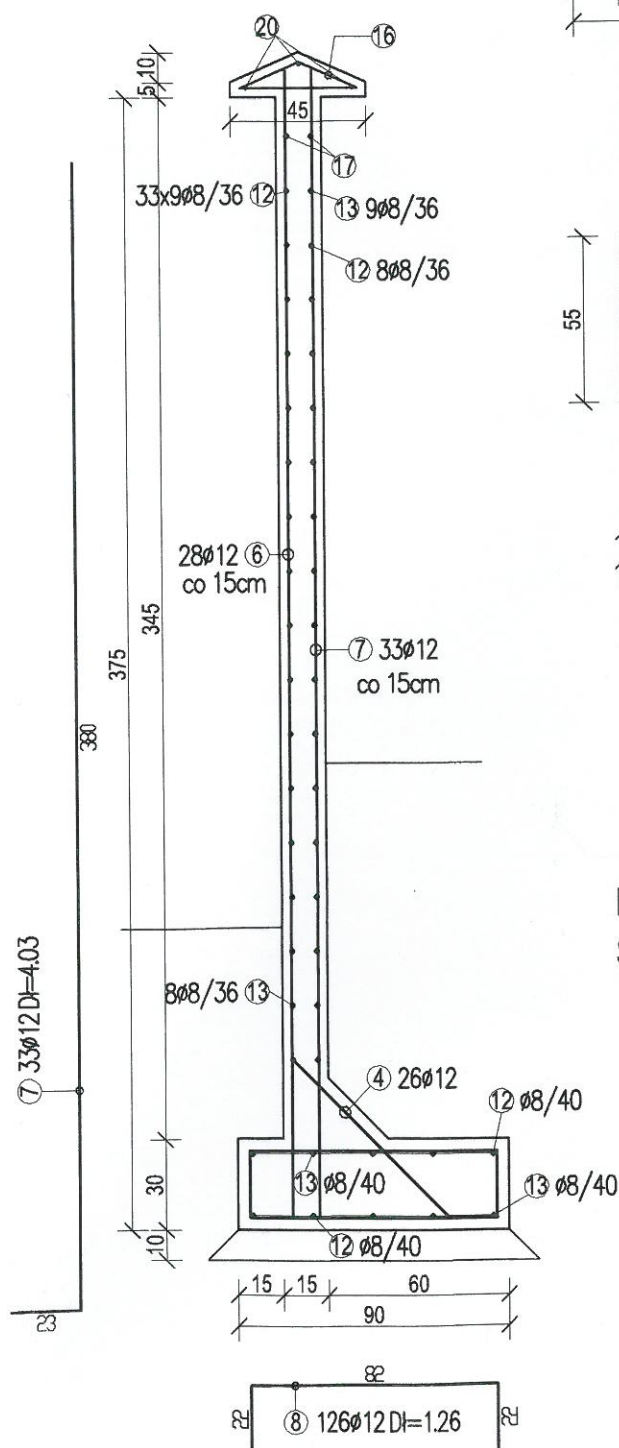

**3 - 3 1:50**

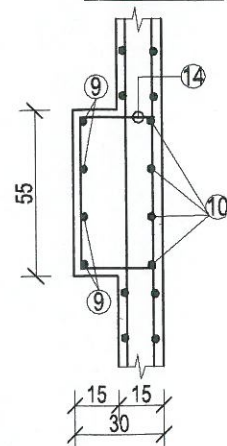

**G - G 1:50**

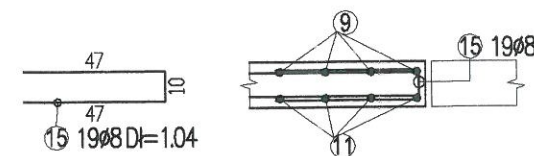

**BETON C20/25  
STAL AIII (34GS)**

**ZESTAWIENIE STALI**

Stal A-III 34GS			
Pozycja	Sztuk	Średnica	Długość
1	30	12	4.33
2	4	12	3.97
3	26	12	3.88
4	85	12	1.10
5	4	12	4.12
6	32	12	4.48
7	33	12	4.03
8	126	12	1.26
9	23	12	4.63
10	4	12	4.27
11	19	12	4.18
12	332	8	6.00
13	44	8	7.80
14	54	8	1.00
15	19	8	1.04
16	47	8	0.82
17	2	8	8.95
18	5	8	3.40
19	3	8	4.48
20	3	8	5.50
Średnica	Długość całkowita		Ciężar
8	2512.34		992.37
12	994.74		883.33
Ciężar sumaryczny			1875.70

Nazwa obiektu:	BUDOWA OGRODZENIA PLACU PRZY BUDYNKU REKTORATU POLITECHNIKI CZĘSTOCHOWSKIEJ		
Adres obiektu:	CZĘSTOCHOWA ul. Dąbrowskiego 69 nr geod. dz. 17/21 obręb 41B	Skala: 1:50, 1:25	
Przedmiot rys.:	KONSTRUKCJA SEGMENTU OGRODZENIA S2	Nr rys.: 4	
Projektował:	mgr inż. Elżbieta OCHOCKA	Nr upr. bud.: UAN-VIII/83861/136/87	Data: 03/2016