

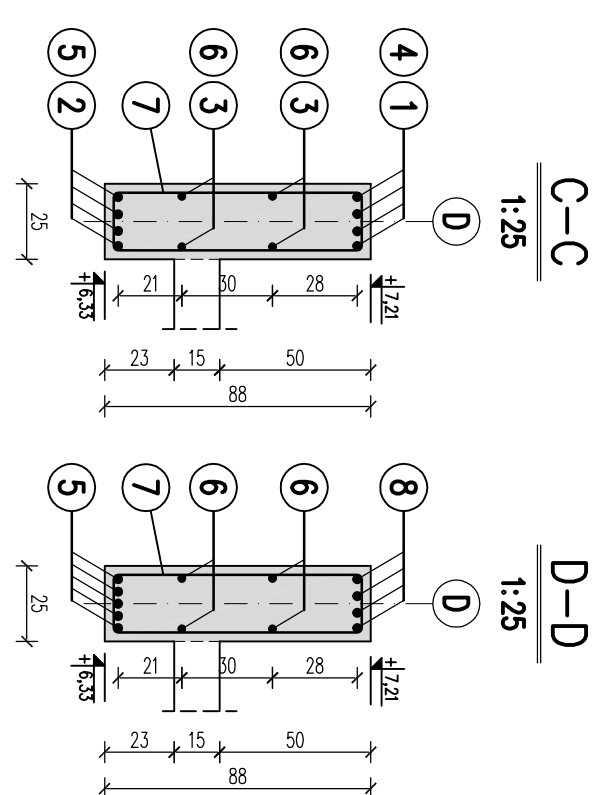


Belka B9
l=21.56m, szt.1
1:25

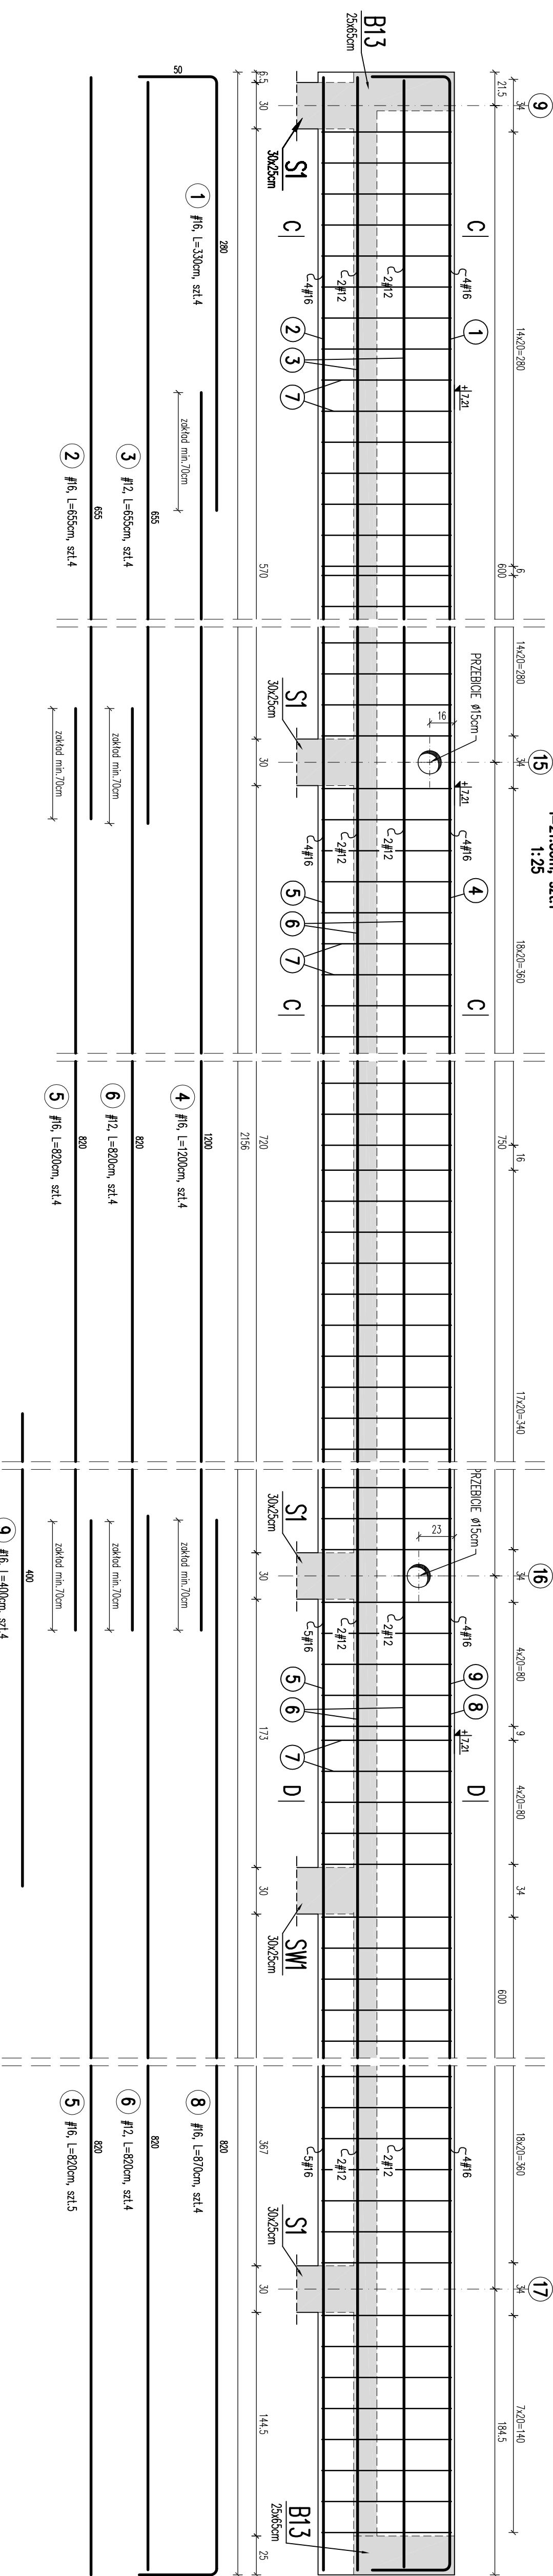


BELKI ŻELBETOWE
B8, B9, B10
skala 1:25

Belka B8

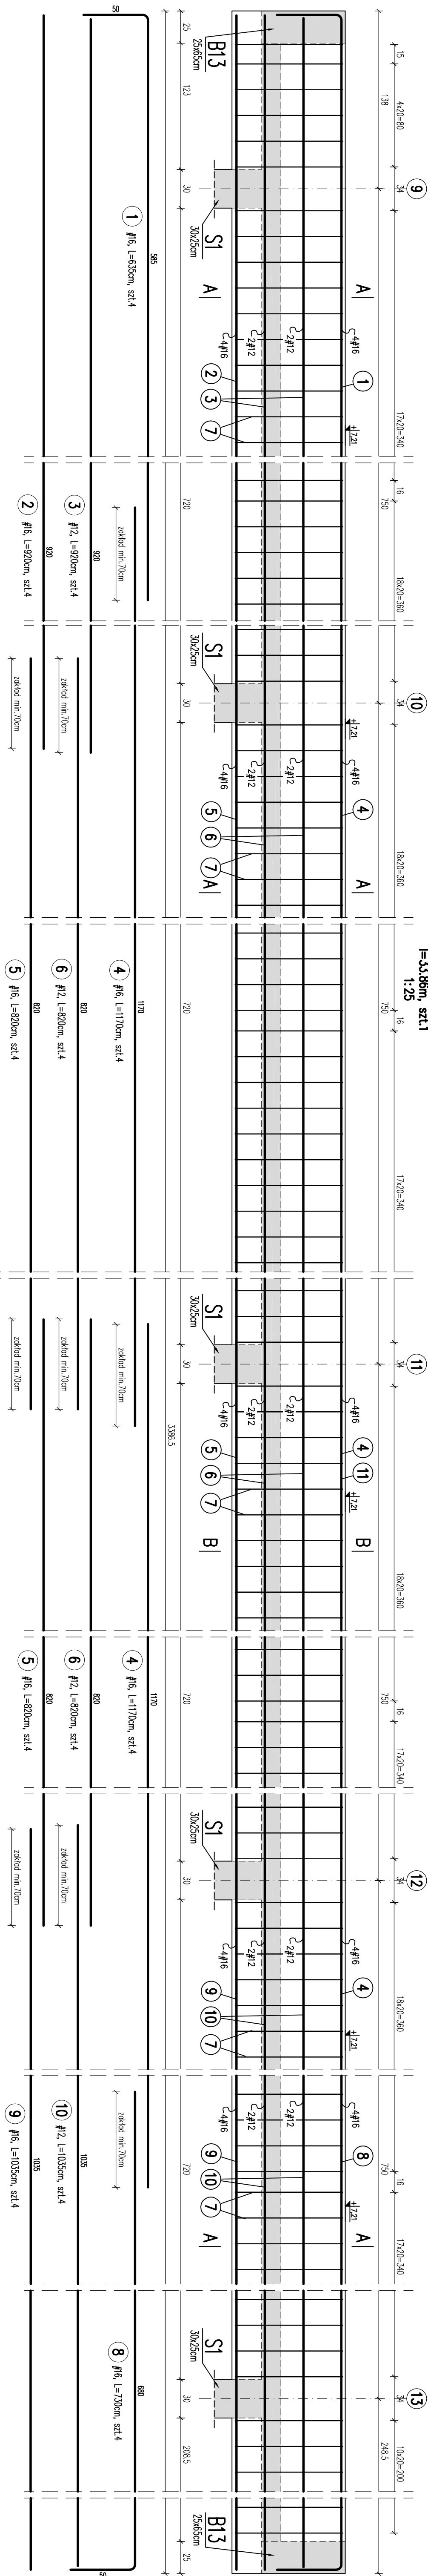

Belka B10
l=21.73m, szt.1
1.25

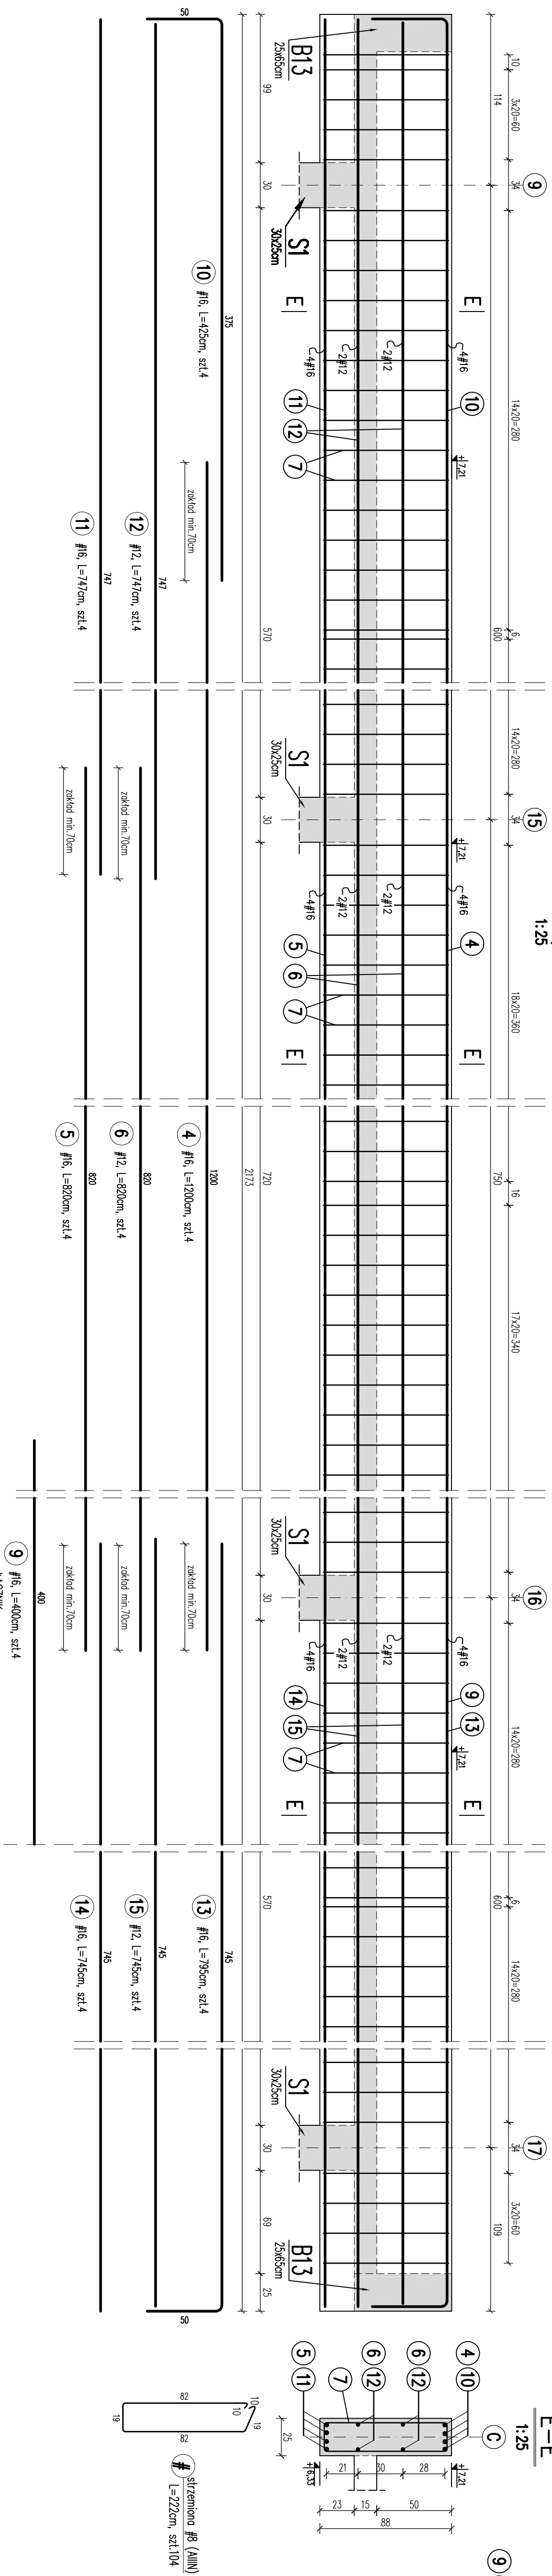

BETON C25/30
STAL A-IIIIN (RB500W)
STAL A-0 (St-0)
STAL S235JR

[illegible]