

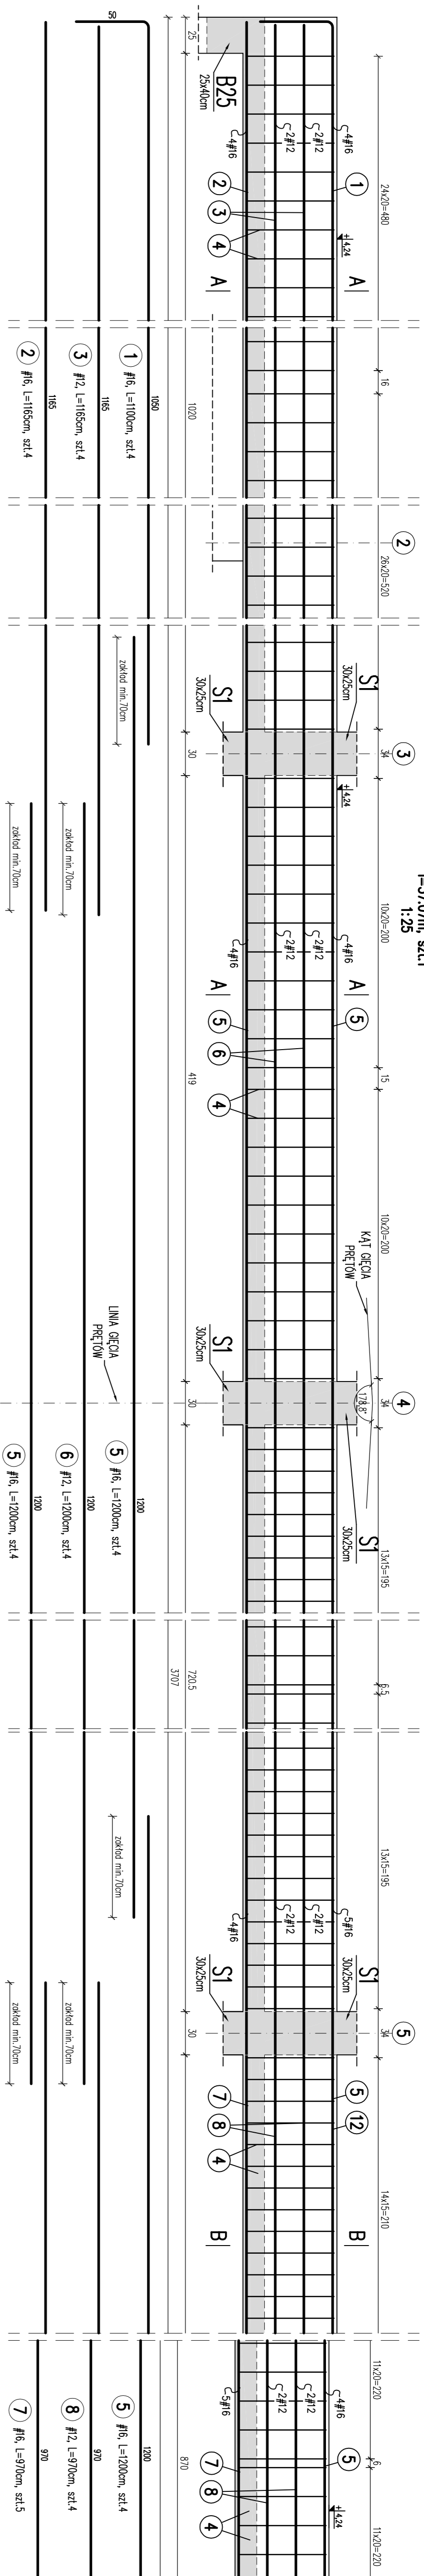


Belka B17
l=37.07m, szt.1

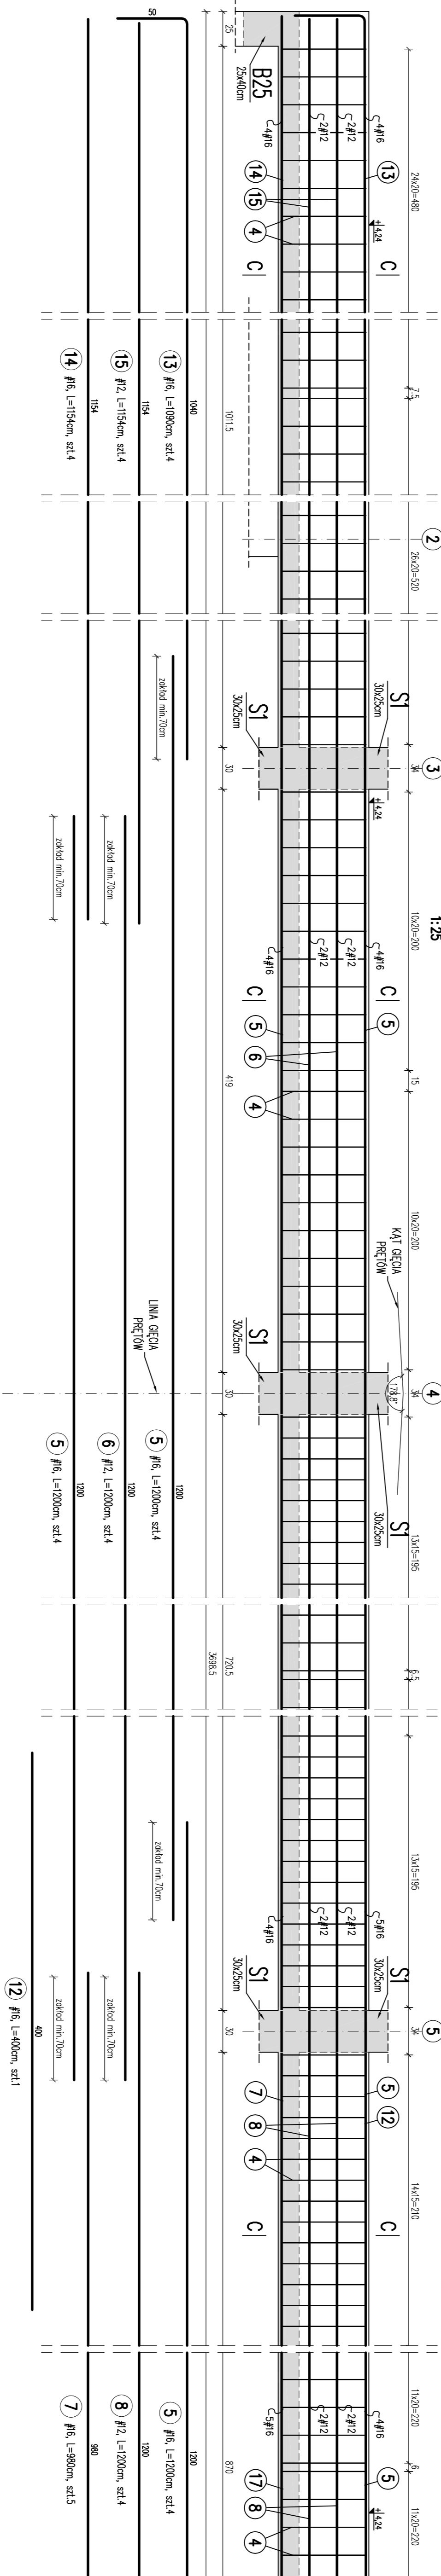


BELKI ŻELBETOWE
B17, B18
skala 1:25

Belka B18
l=37.07m, szt.1
1:25

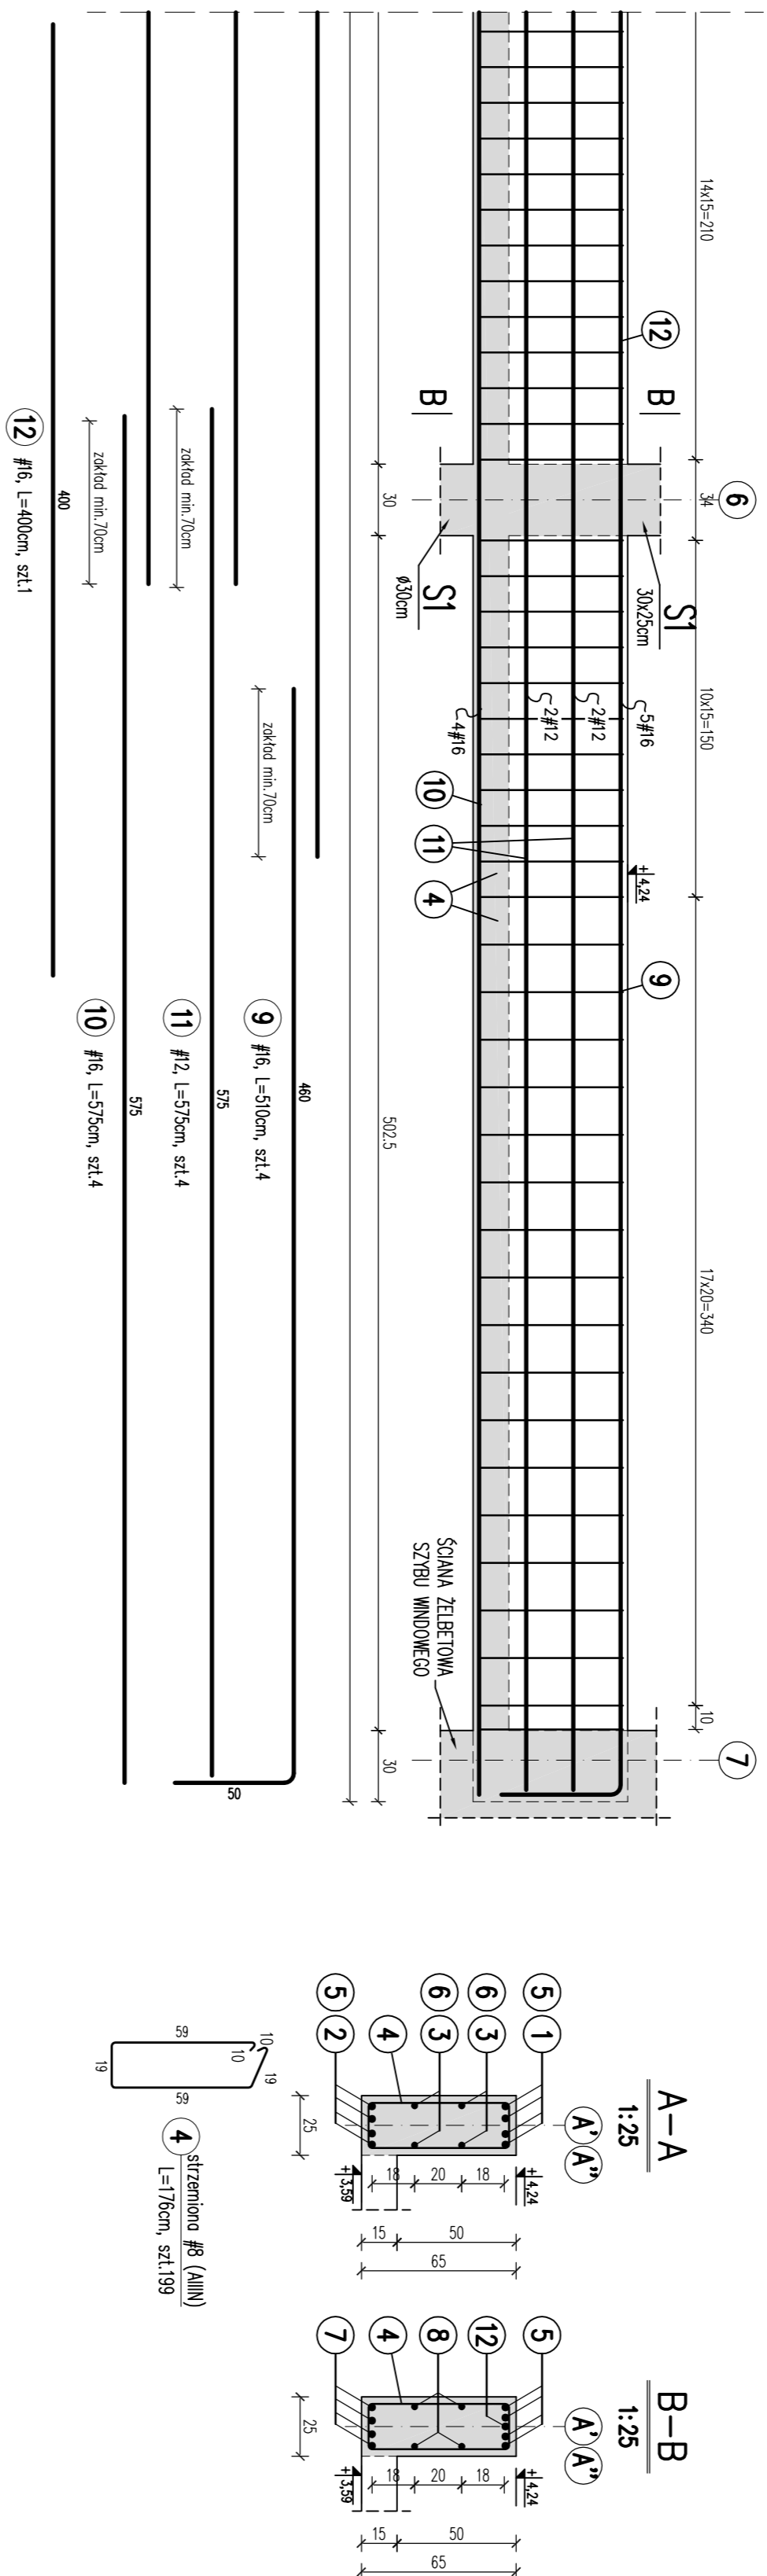

2

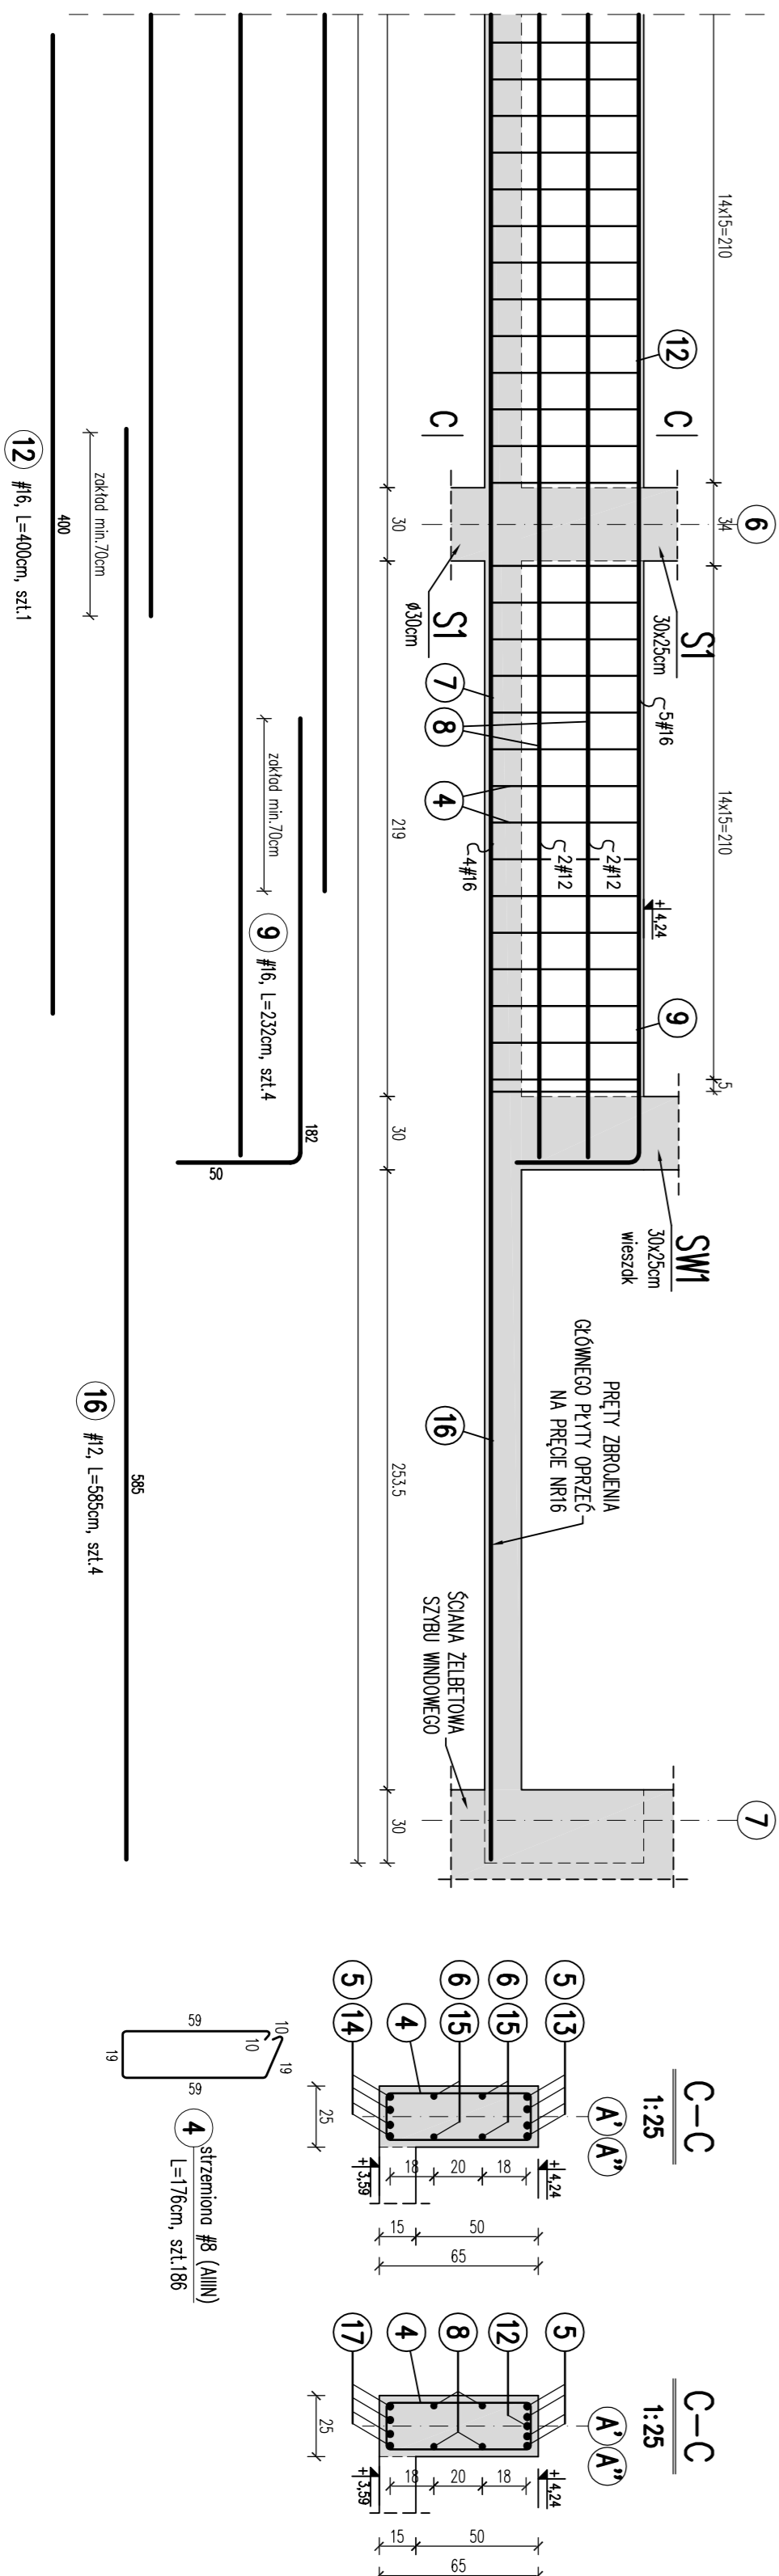

BETON C25/30
STAL A-IIIIN (RB500W)
STAL A-0 (St-0)
STAL S235JR

[illegible]