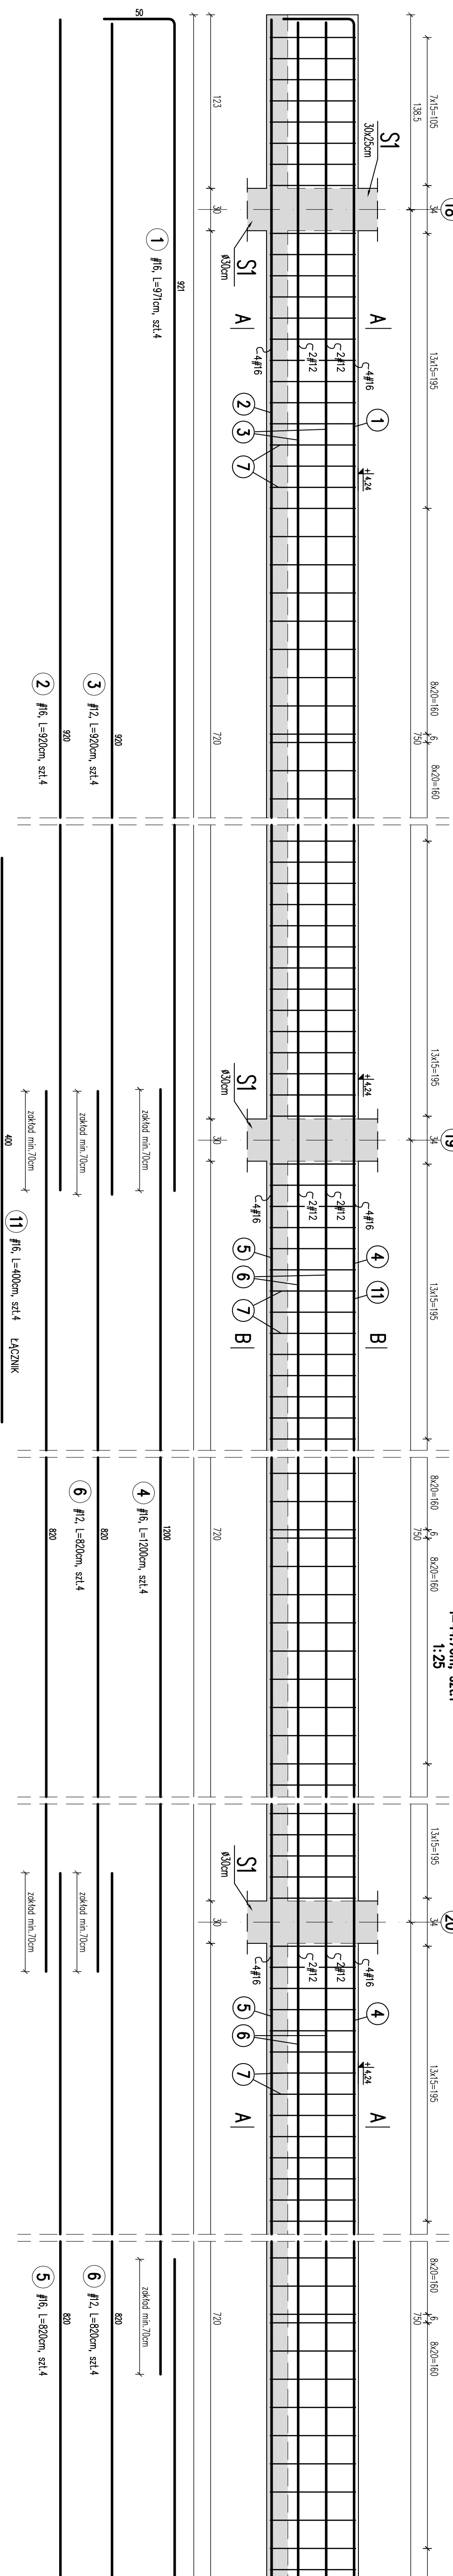


## Belka B23


**$l=44.76\text{m}$ , szt.1**

1.25  
I=44.70m, szl.1

## BELKI ZELBETOWE



B23, B24

skala 1:25

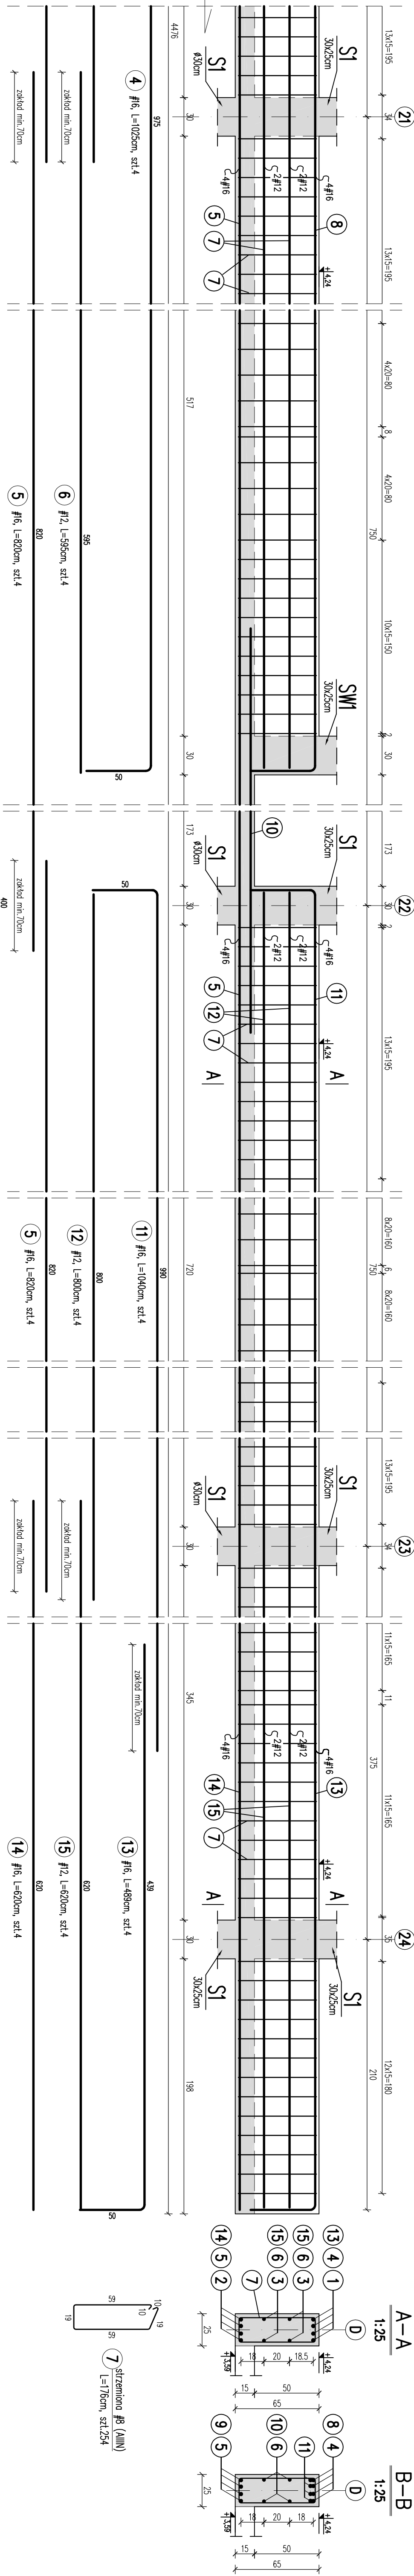

Belka B24  
l=44.59m, szt.1

**l=44.59m, szt.1**

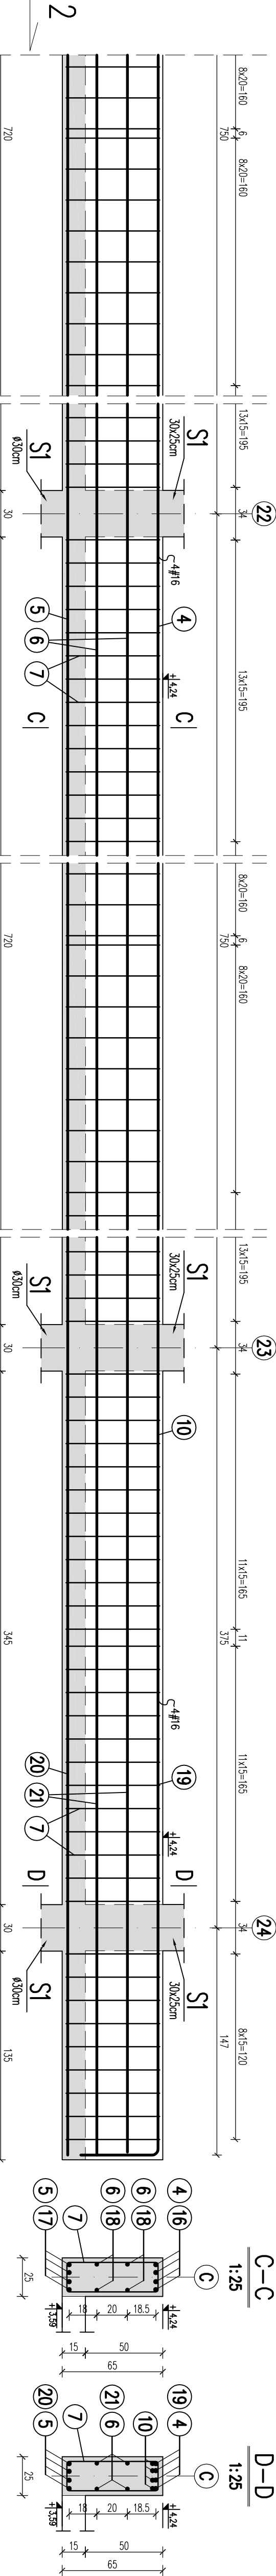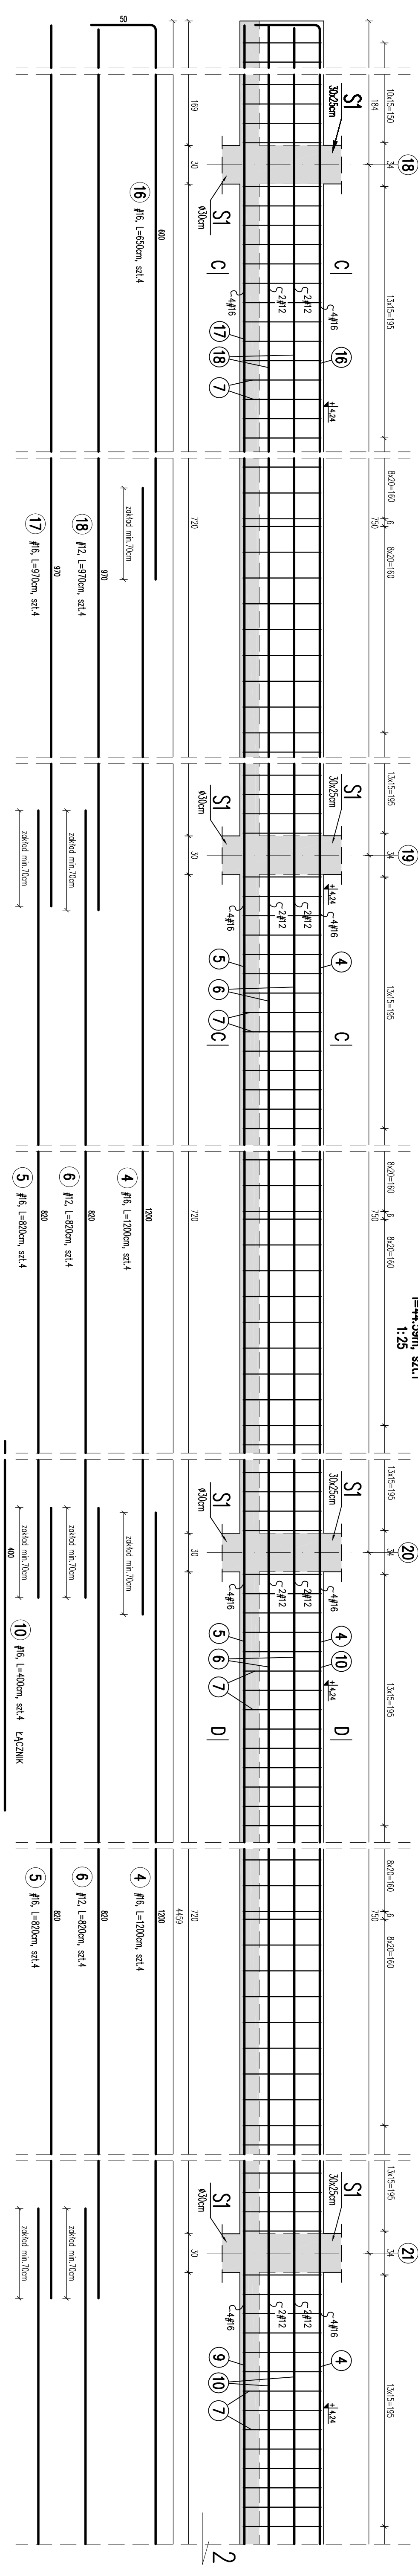1:25  
1=44.3911, 326.1[illegible]