







1 - 1

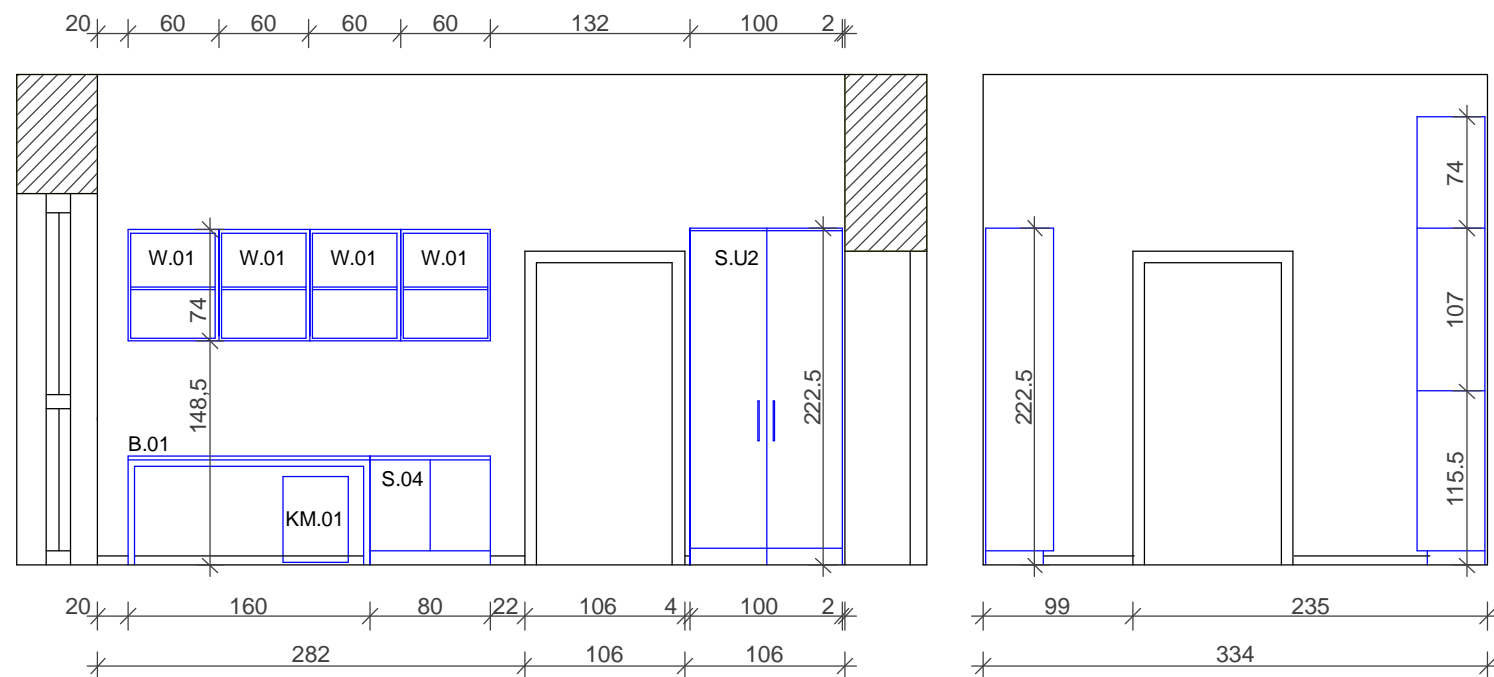

2 - 2

S.SOC._szafa socjalna 120 cm + nadstawka szafa; szer. 120 cm (6OH+2OH)

*szafy z nadstawkami mocować do ścian stabilizując ich położenie.

FIRMA	 CZEGERO Sp. z O.O. PLAC GEN. WŁ.SIKORSKIEGO 2, 31-115 KRAKÓW tel.: 12 429 29 24 e-mail: czezero@wp.pl		
INWESTOR	AKADEMIA GÓRNICZO-HUTNICZA IM. ST. STASZICA W KRAKOWIE AL. MICKIEWICZA 30, 30-059 KRAKÓW		
ZADANIE	ARANŻACJA MEBLOWA POMIESZCZEŃ COP		
OBIEKT	POMIESZCZENIA NR: 110, 111, 112 W PAWILONIE C-2 NA TERENIE AGH W KRAKOWIE		
PROJEKTANT	arch. wnętrz Agnieszka Orzechowska - Kosiba mgr inż. arch. Leszek Kosiba upr. nr: MPOIA/057/2015; MP-2068		
FAZA	ARCHITEKTURA WNĘTRZ	SKALA	1:50
BRANŻA	ARCHITEKTURA	DATA	V.2017 r.
TEMAT RYS.	WIDOKI ŚCIAN: C - C, D - D	RYS. NR	A_0.03