


A B C D E F G G' H

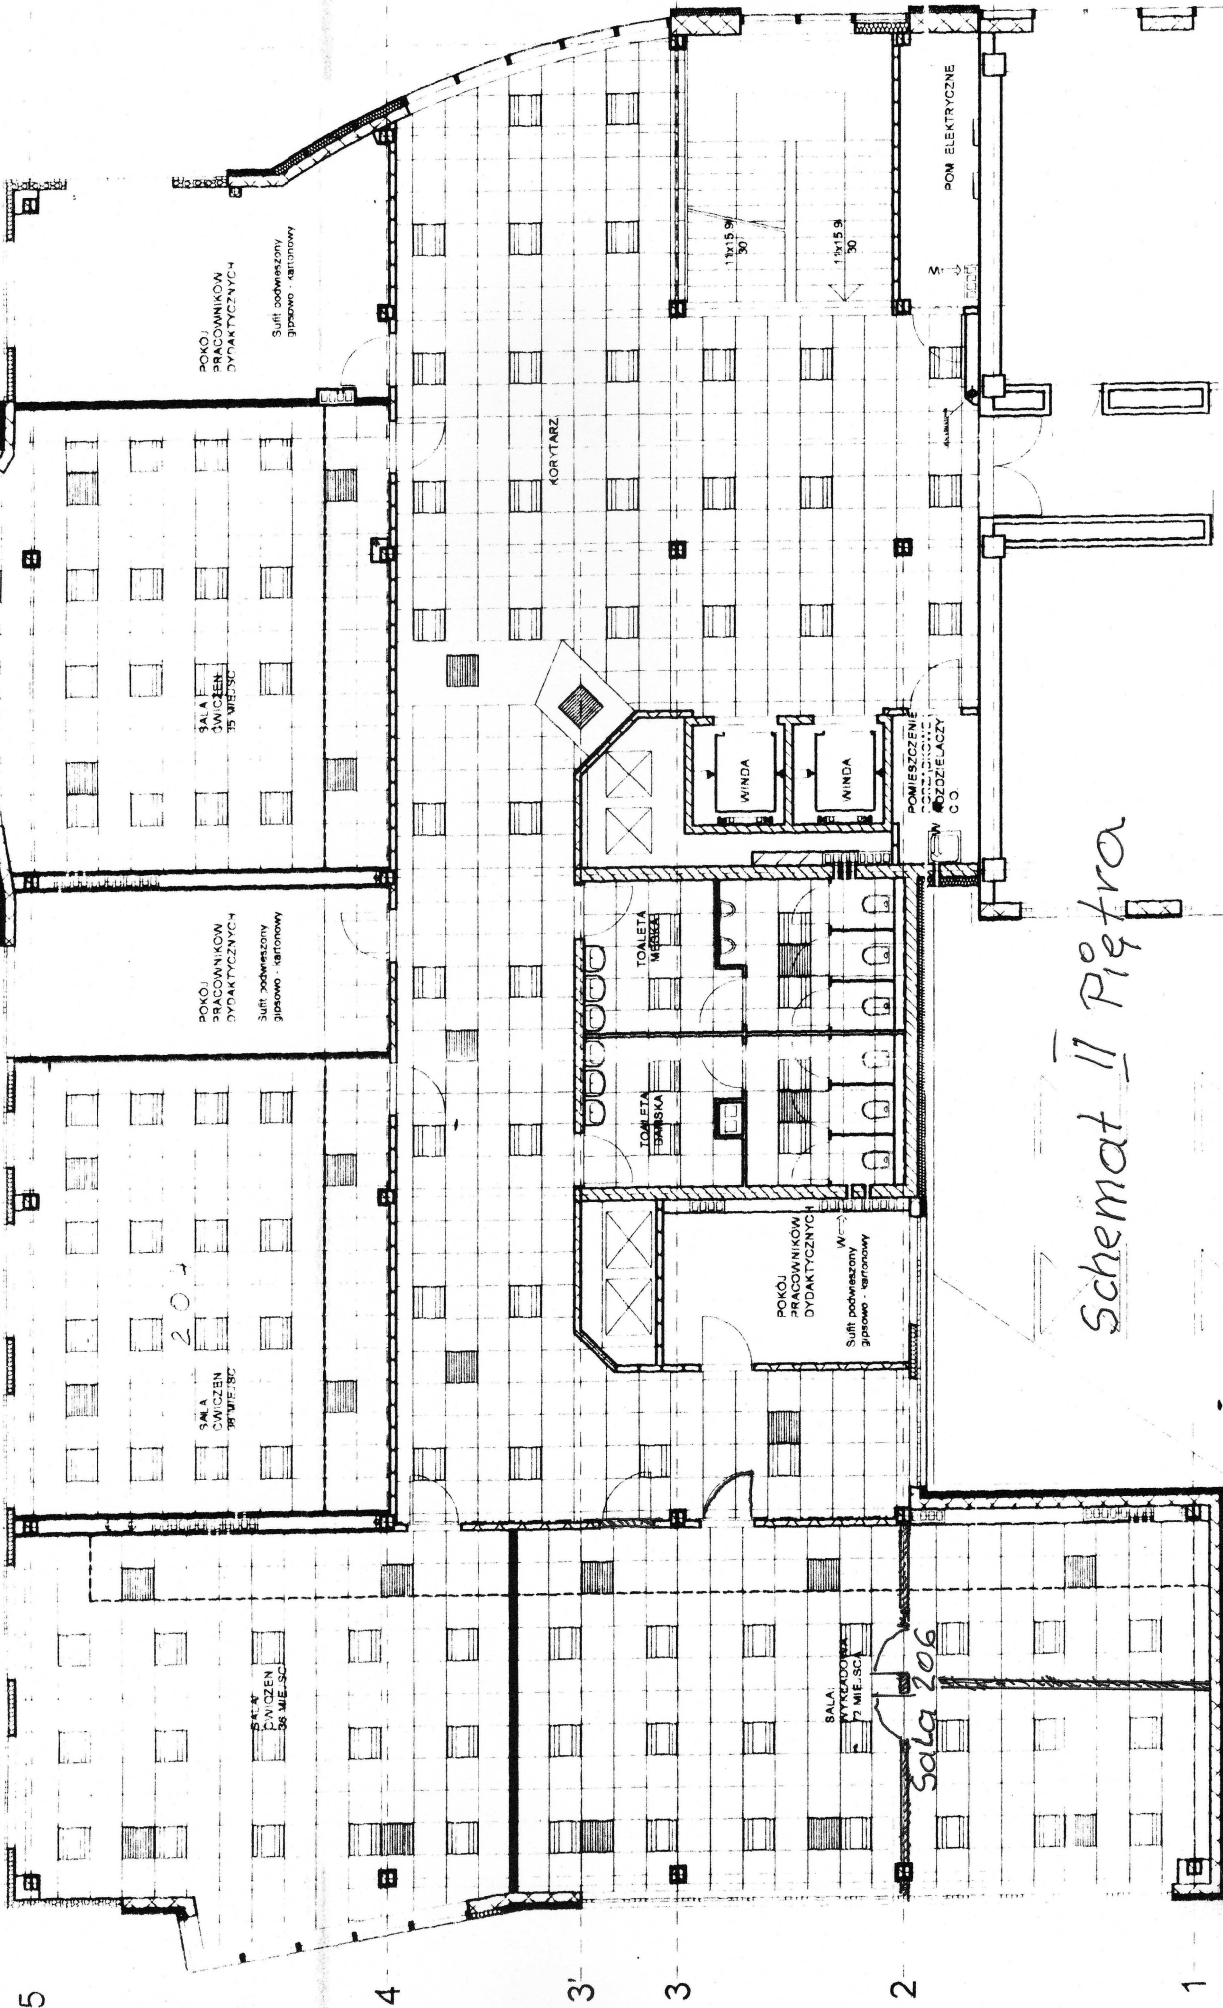

Schemat II Piętra