


Belka B11

4.76m, szt.1



1:25

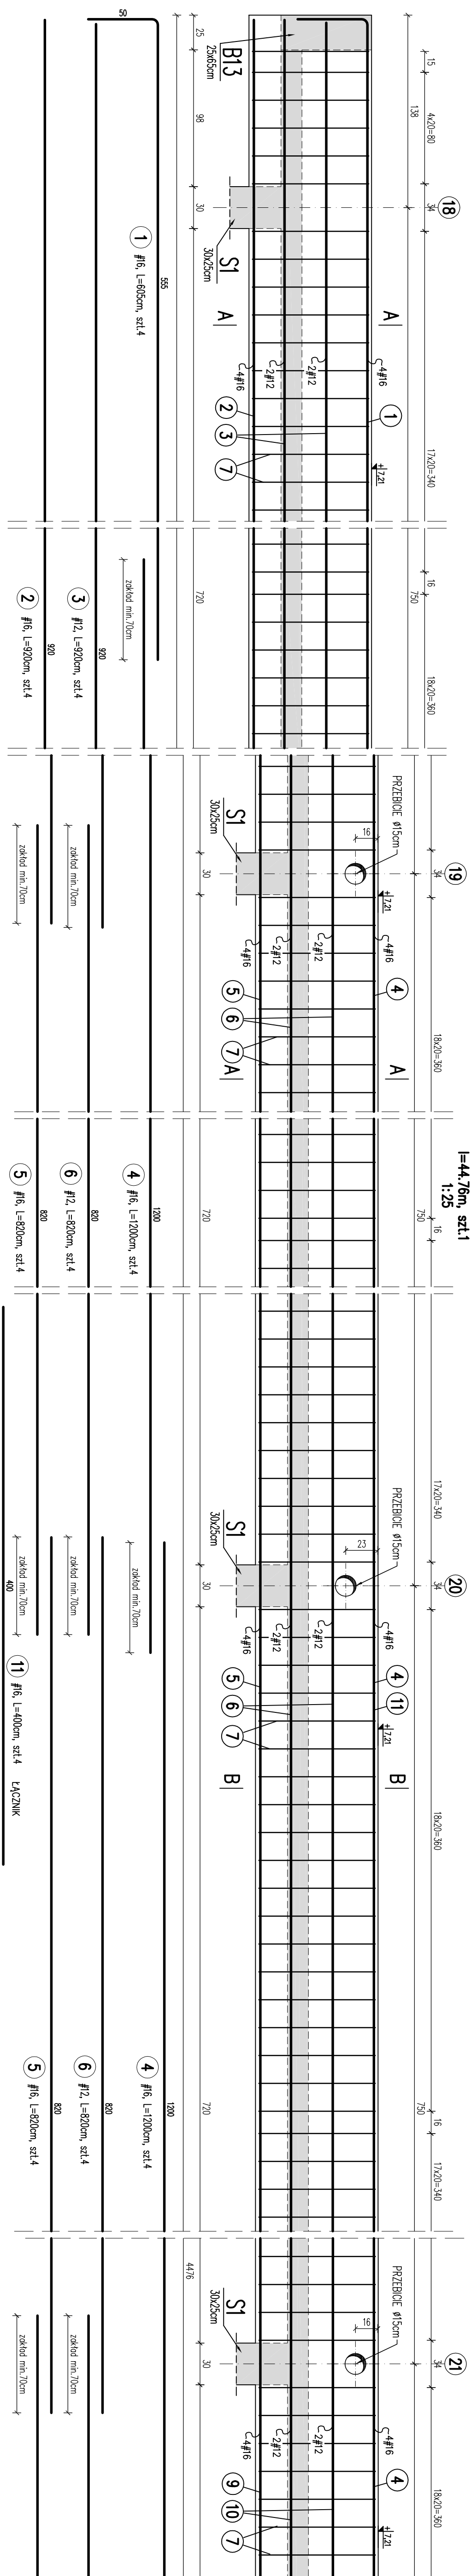

BELKI ZELBETOWE

B11, B12

skala 1:25

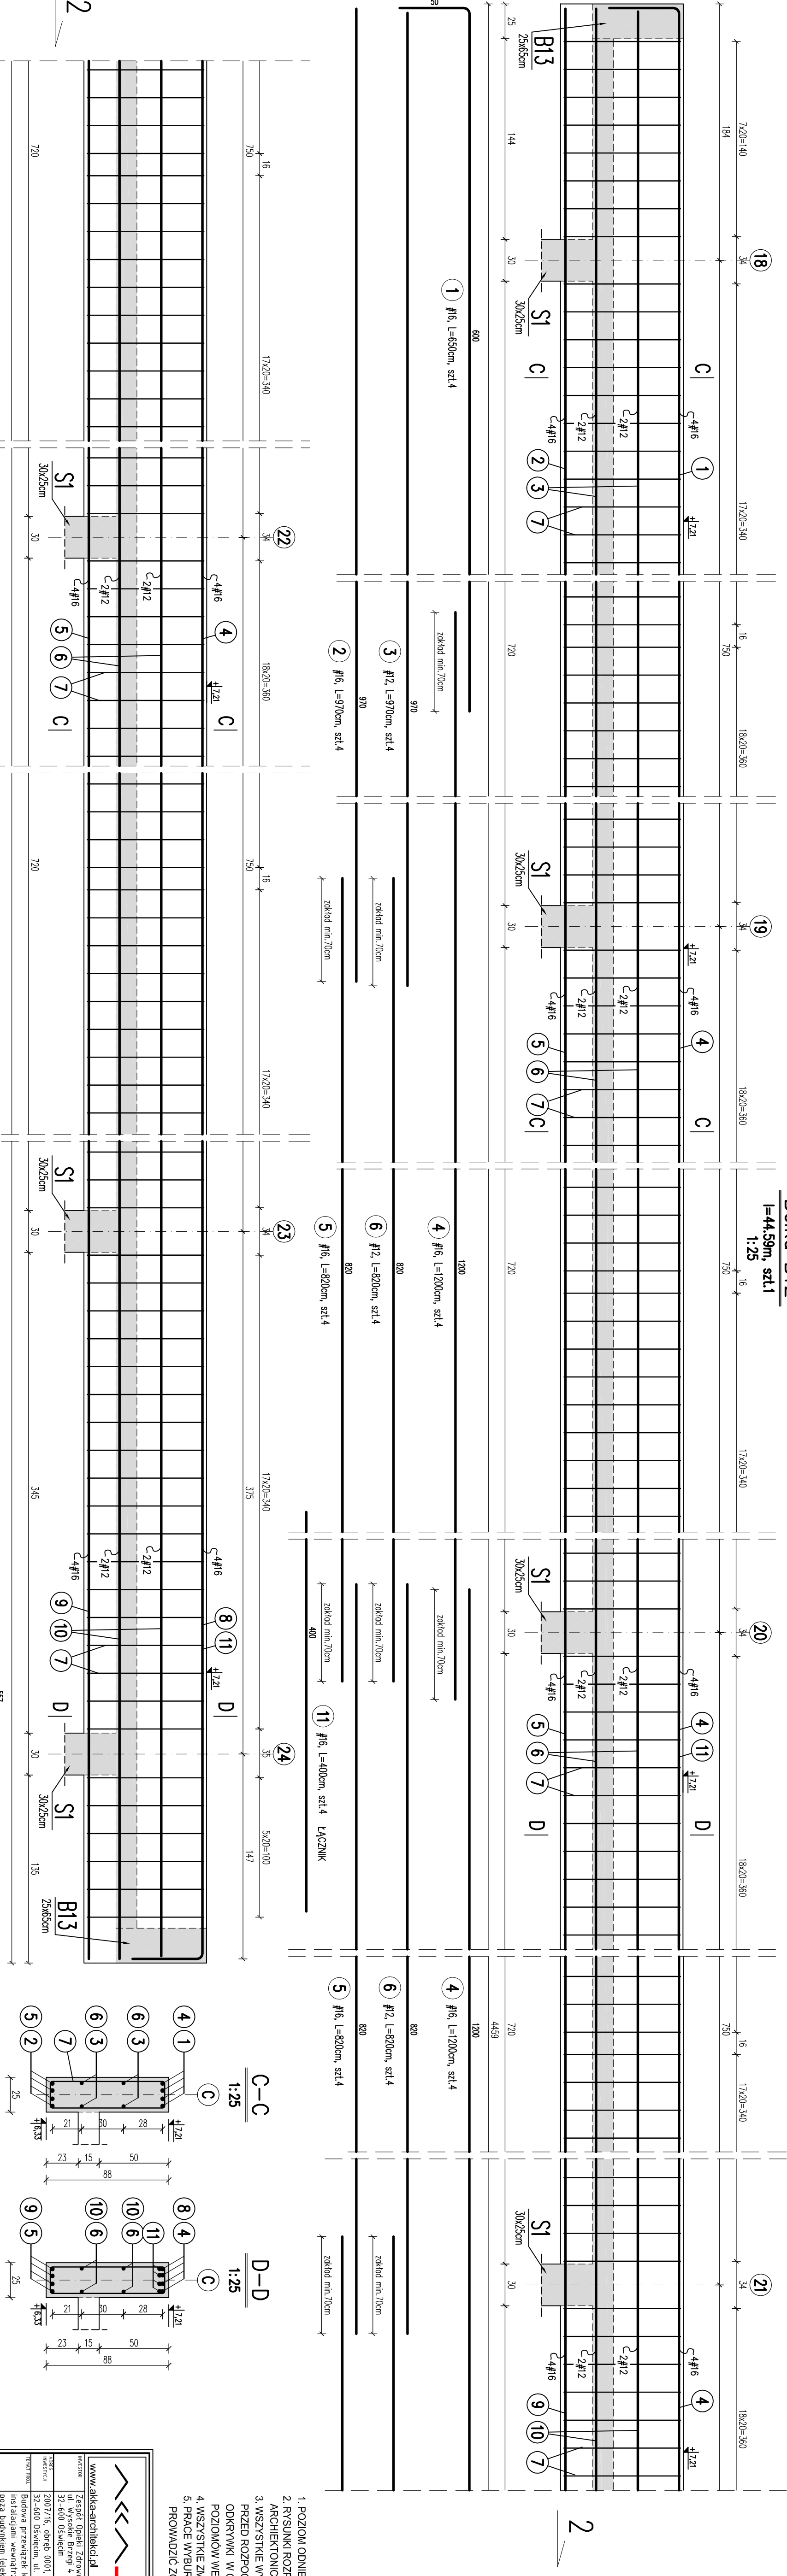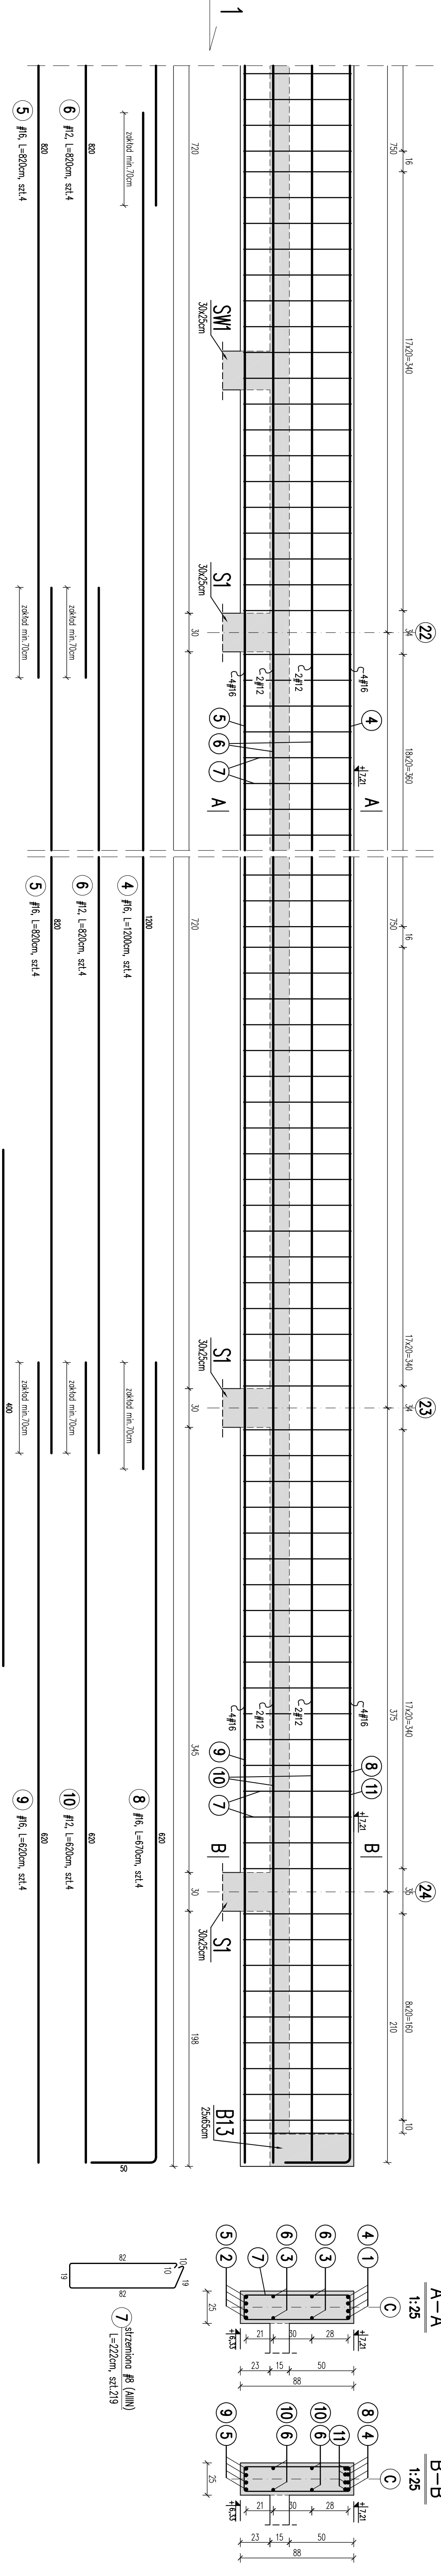

BETON C25/30
STAL A-III_N (RB500W)
STAL A-0 (Si-0)
STAL S235JR

[illegible]