

REFERENCE DRAWINGS:







General arrangement plan

Tank plan

Body lines

VIEW ON SB. PROFILE

WIDOK NA PB

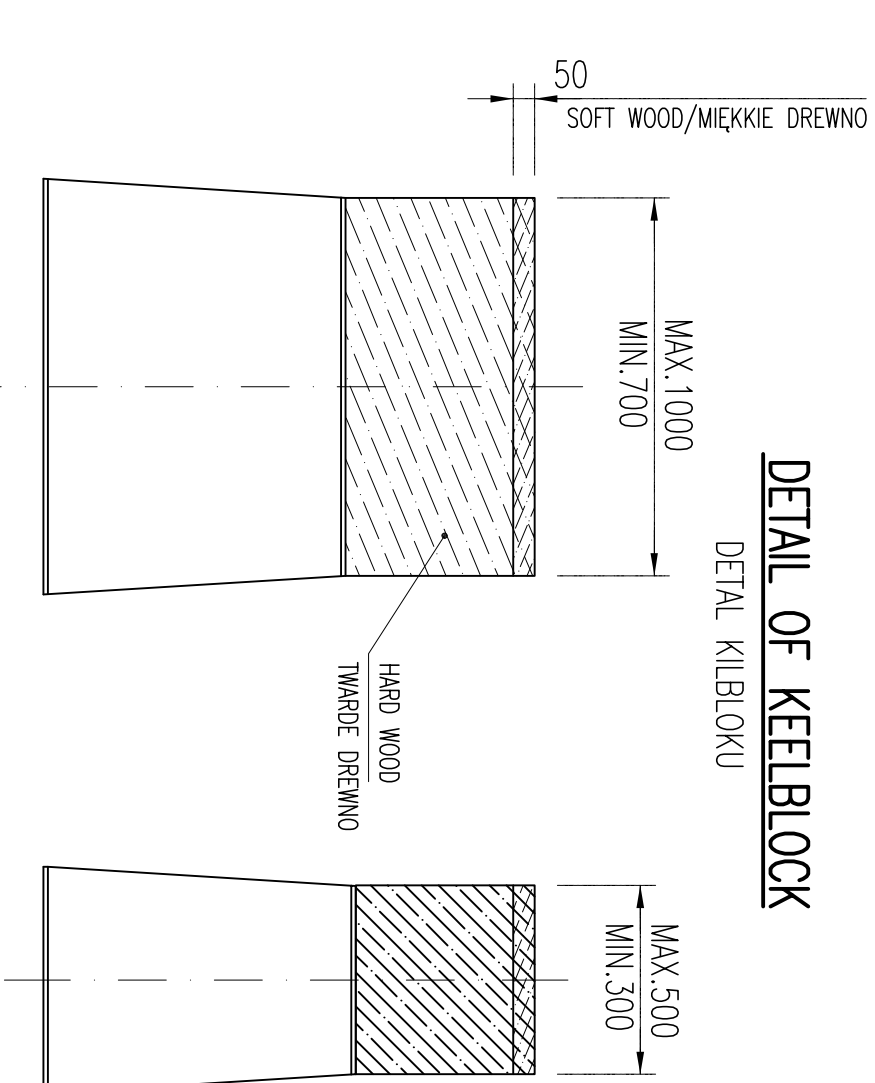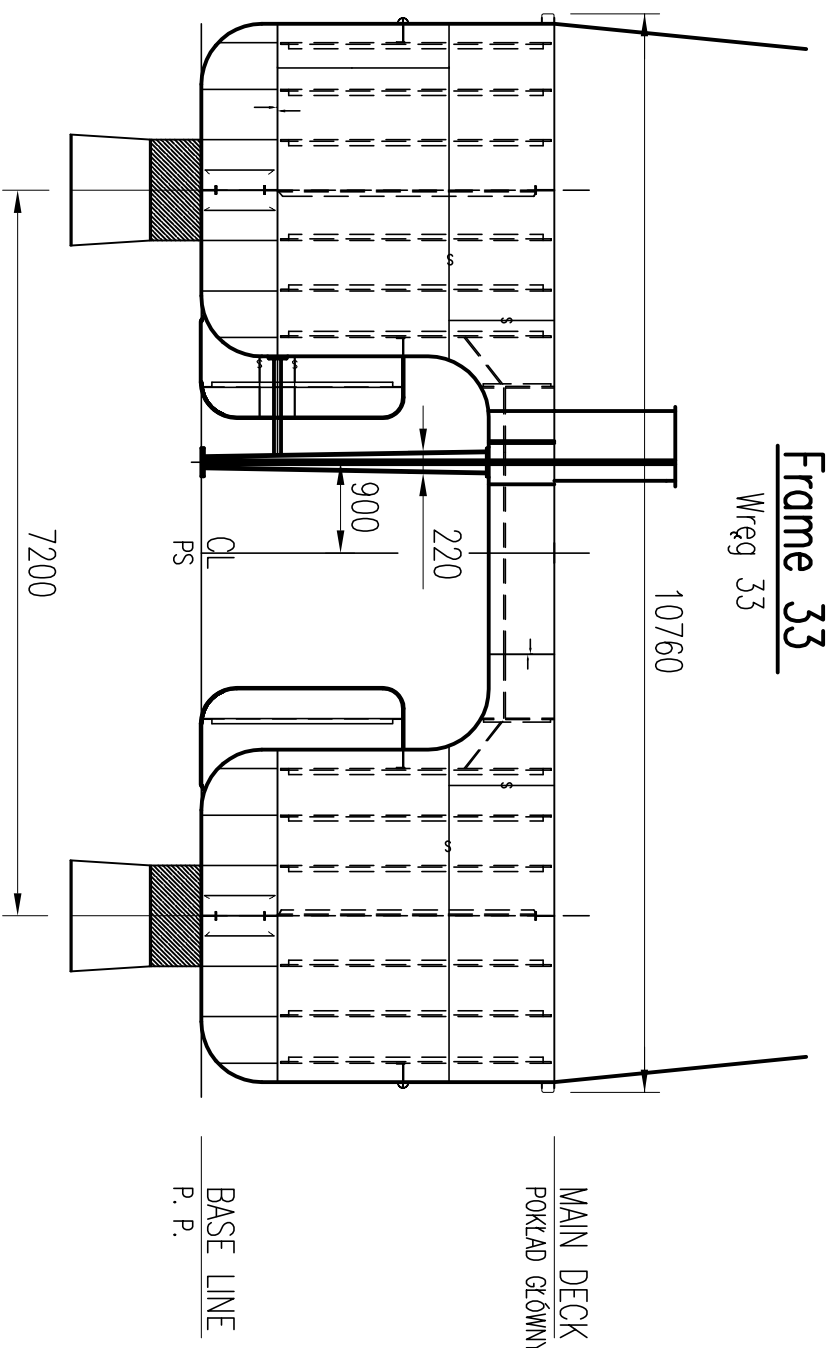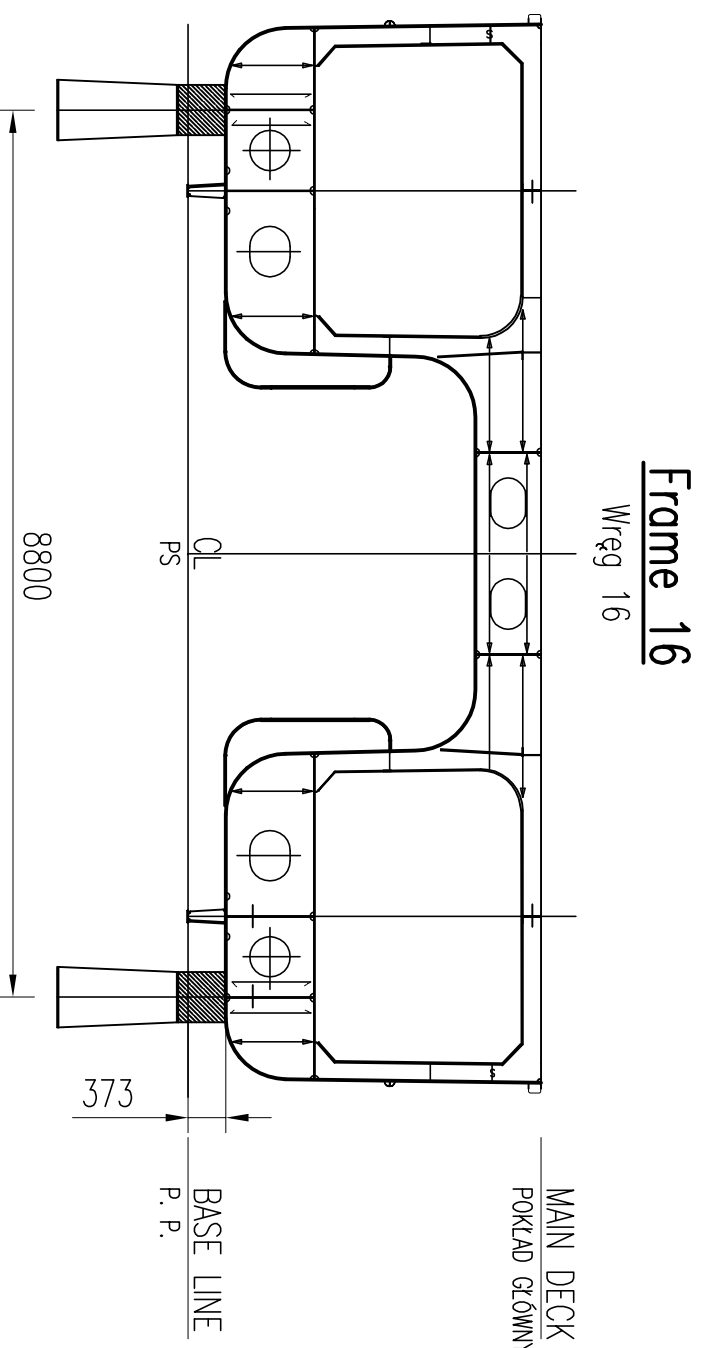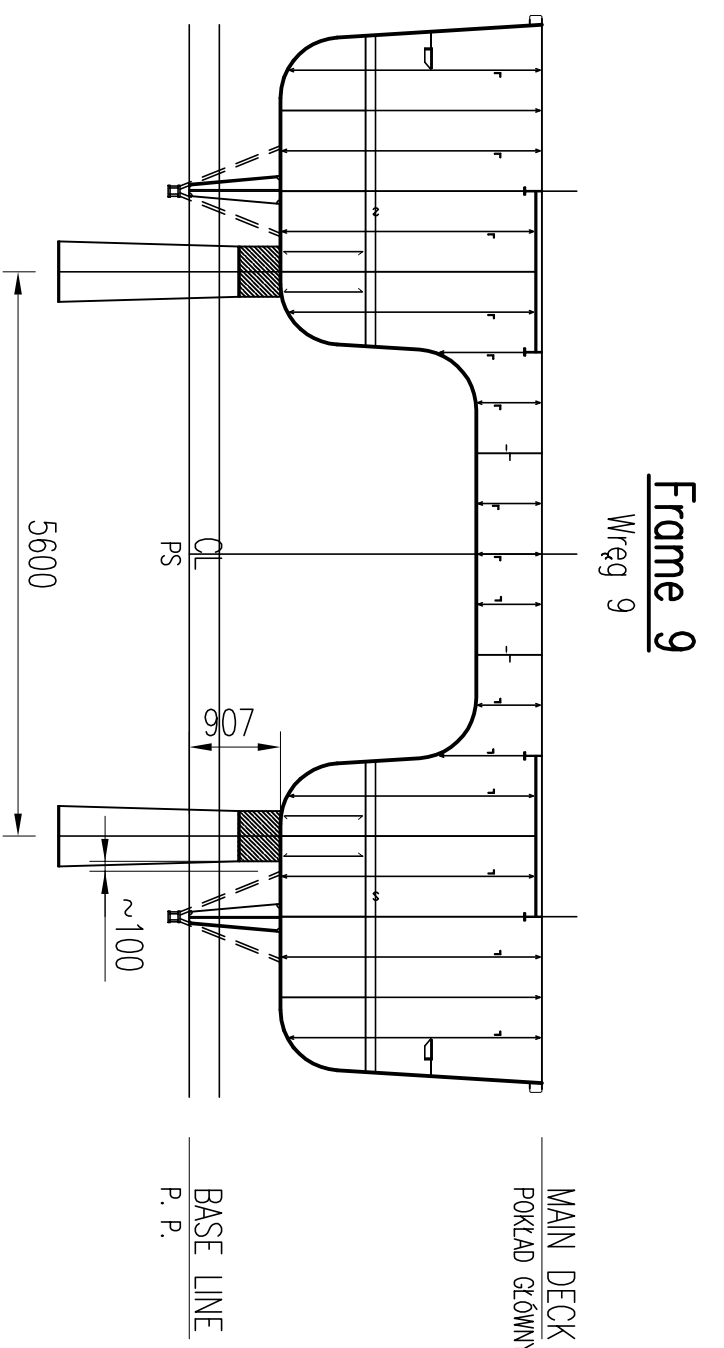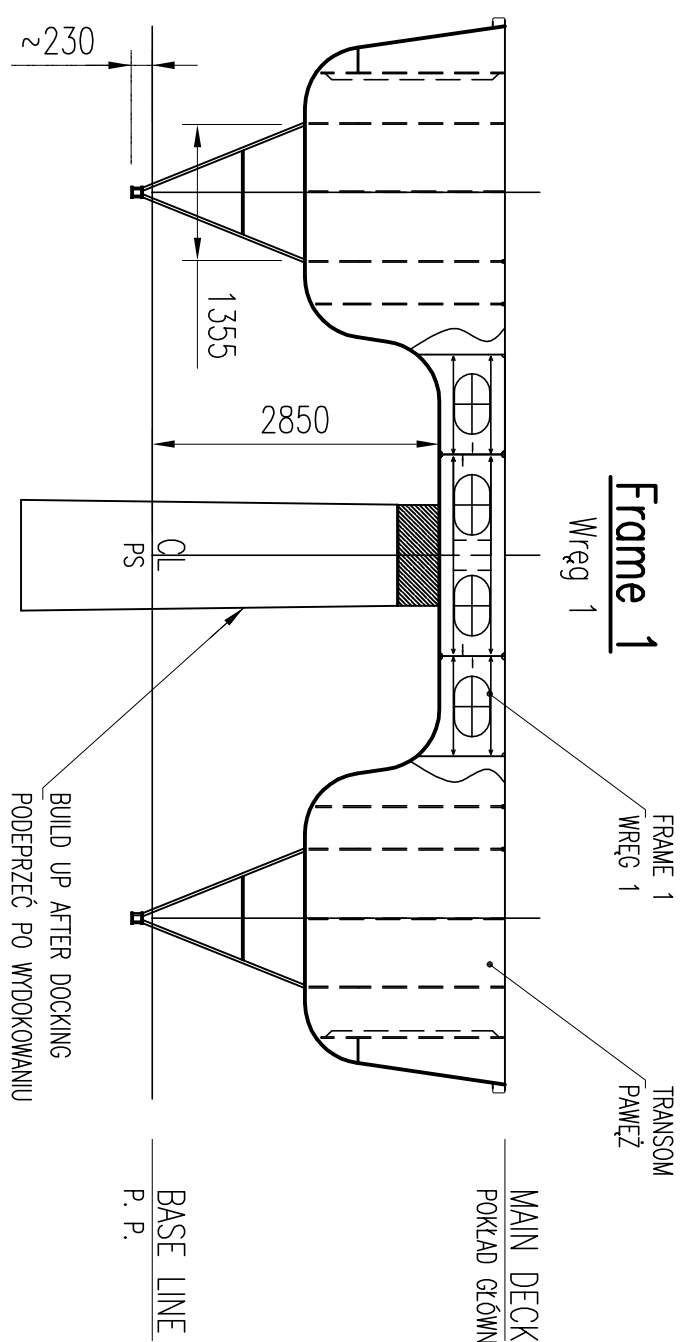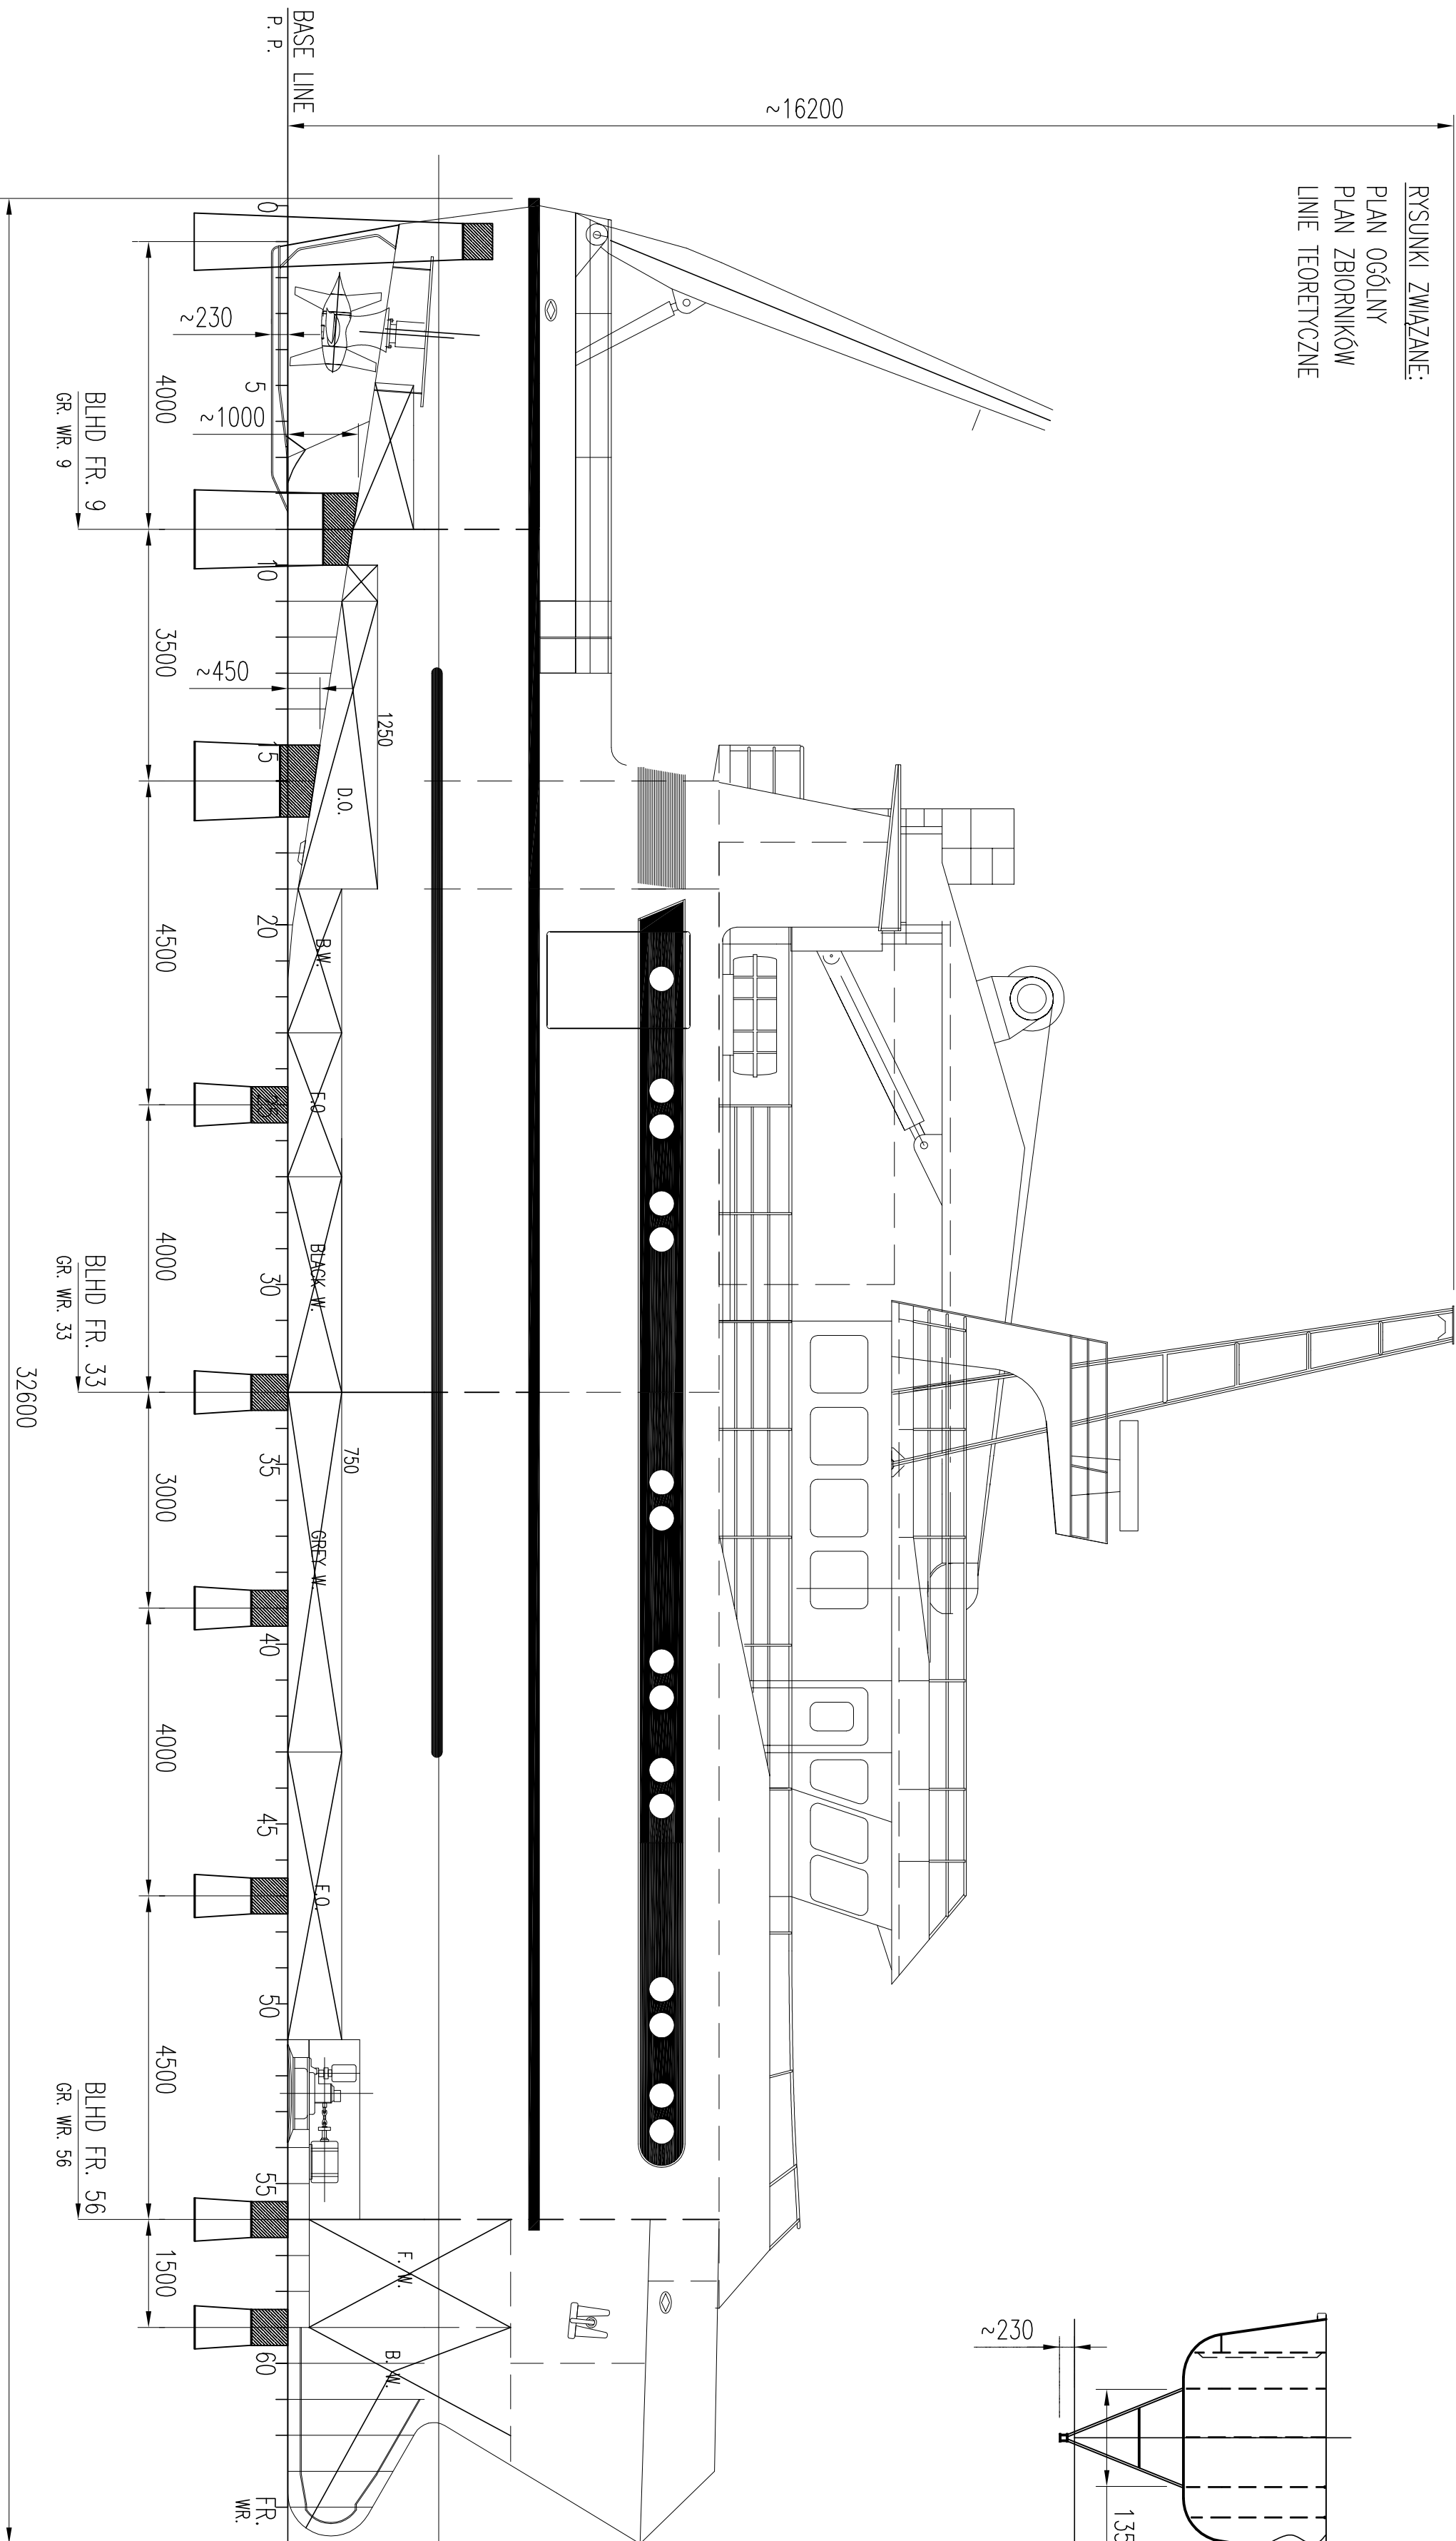


NOTE:
RECOMMENDED VESSEL ENTER TO DOCK BY STERN
DUE TO HEIGHT OF AFT KEEL BLOCKS.
UWAGA:
ZALECANE WEJŚCIE STATKU DO DOKU RUFĄ
ZE WZGLĘDU NA WYSOKOŚĆ RUFOWYCH KILBLOKÓW.

APPROX. WEIGHT OF LIGHT SHIP = 310 T

SZACUNKOWY CIĘŻAR STATKU PUSTEGO = 310 T

MAIN DIMENSIONS:
WYMIARY GŁÓWNE:
LENGTH o.a. 32.60 m
BEAM 10.50 m
DEPTH TO MAIN DECK 3.50 m
MAX. DRAUGHT 2.25 m
FRAME SPACING 500 mm

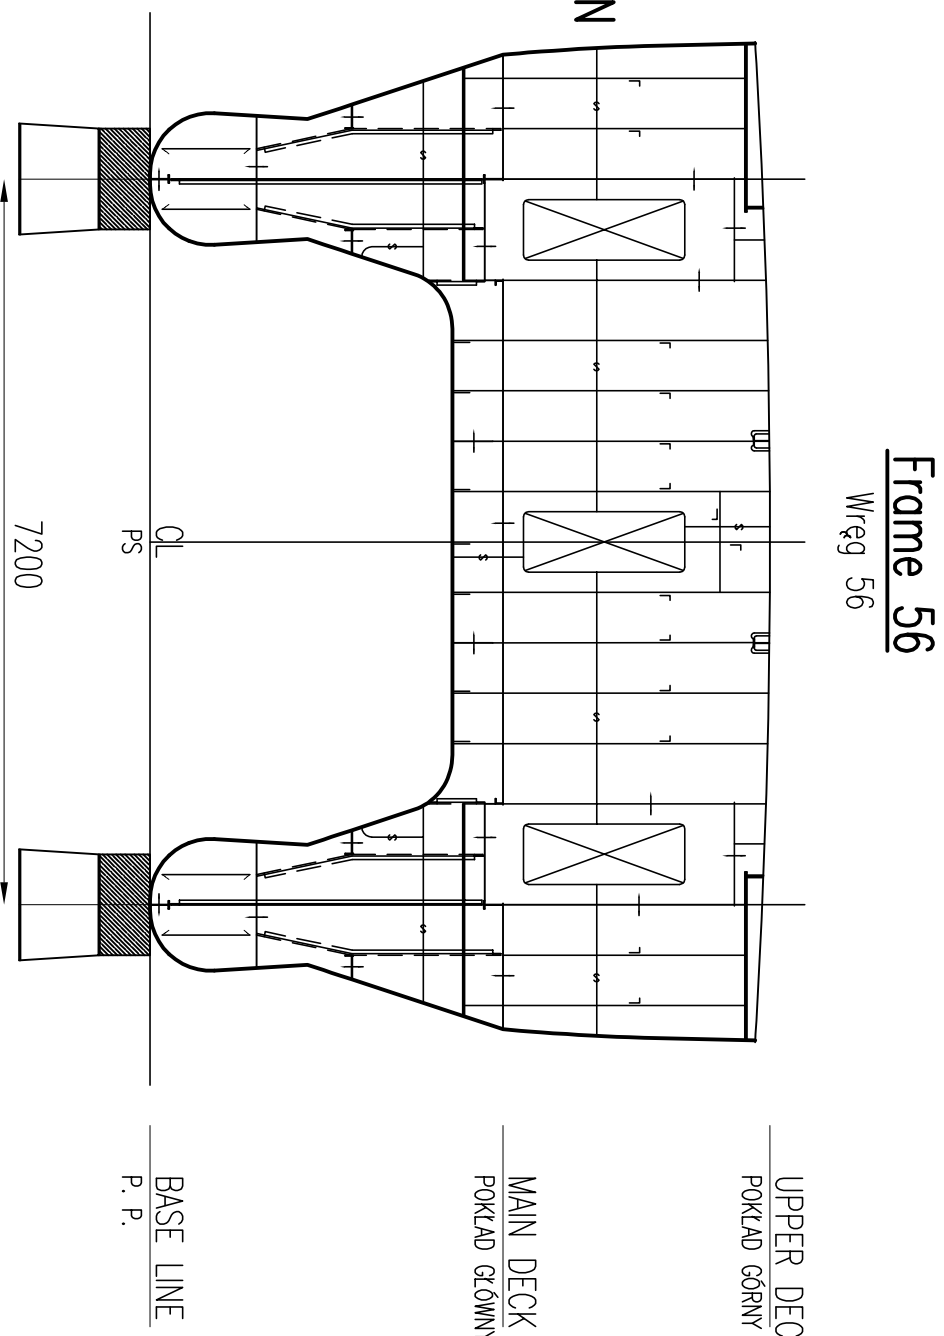

| Rev. | Date | Name | Revision subject |
|------|------------|------------|--|
| A | 10.02.2005 | NMA - L.C. | UAKTUALNIENO KONSTRUKCJE OSŁONY RUFOWEGO PEDNIKA |
| B | 17.05.2016 | NMA - L.C. | DODANO SPONSONY WPROSNOŚCOWE |

| | | | |
|--------------|------------|------|-----------|
| Designed by: | 10.01.2005 | A.S. | Signature |
| Checked by: | 01.1.2005 | L.C. | |
| Issued by: | 01.2.2005 | NMA | |

| | | | |
|-----------------|--|--|--|
| STATEK BADAWCZY | | NMA Sp. z o.o. | |
| DOCKING PLAN | | SHIP DESIGN OFFICE | |
| PLAN DOKOWANIA | | Office ul. Piłsudskiego 27, 80-288 Gdańsk, Poland | |
| | | Tel.: (+48 58) 3476650, Fax: (+48 58) 3457675 | |
| | | e-mail: now@office.gdansk.pl, web site: www.now.com.pl | |

| | | | | | |
|-----------|-------|--------|-----------|-------------|-----------|
| Mass [kg] | Scale | Format | Keel [m2] | File name: | Revision: |
| 17/3 | A1 | | | 3211-0190-1 | B |

| | | |
|-------------|--|-------|
| Drawing no: | | Sheet |
| 3211 | | 1 |
| 0190-1 | | 1 |