




IALNY km 0+000,00 - km0+026,15

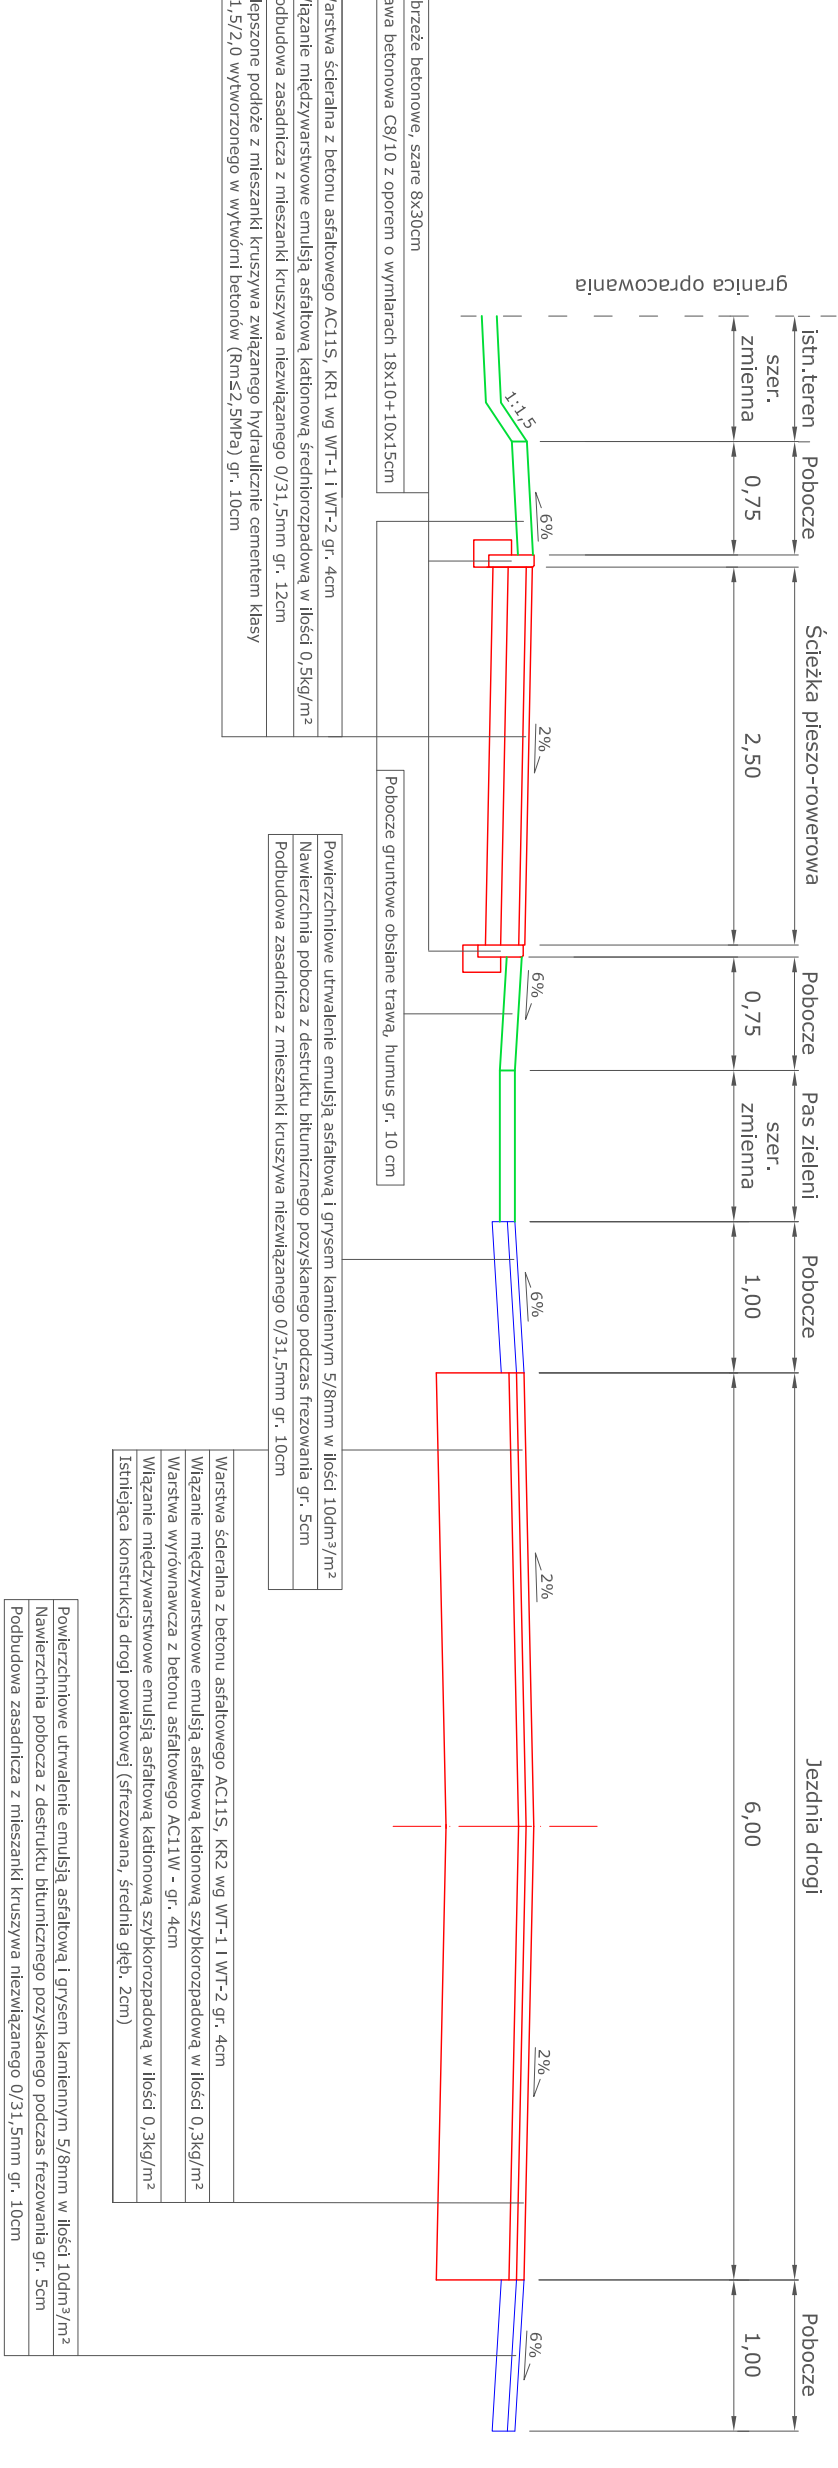


RMALNY km 0+363,79 - km0+556,93

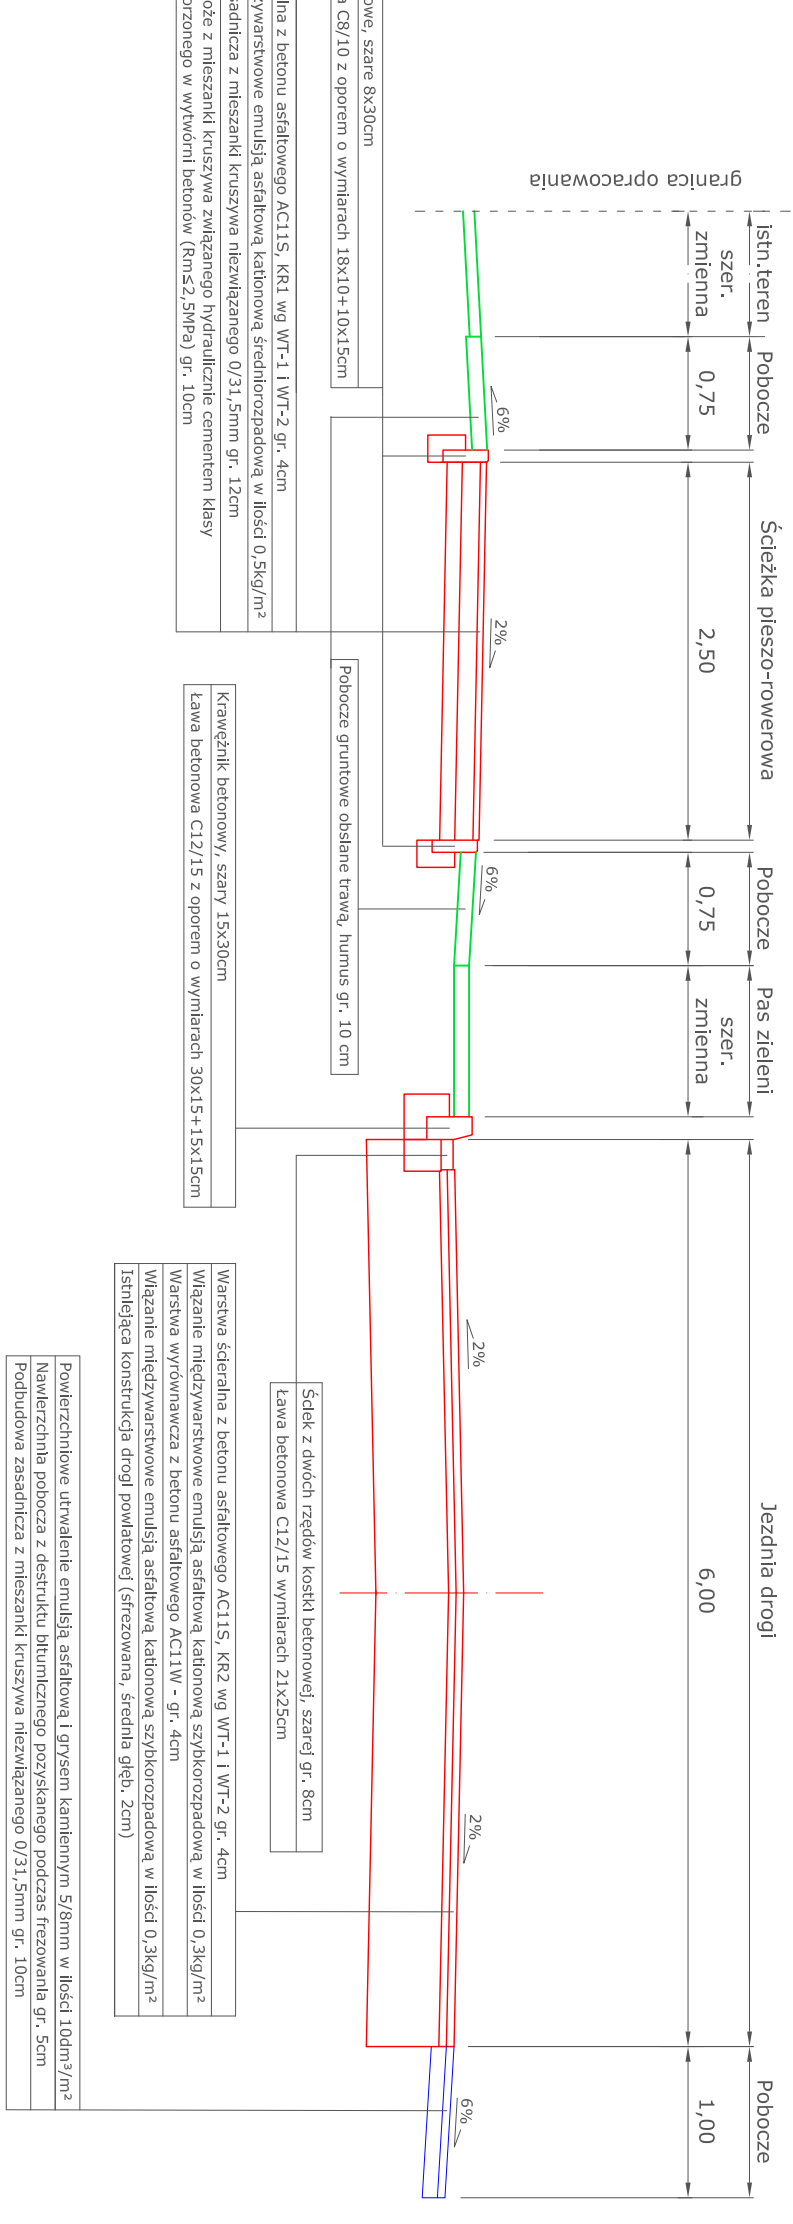


KMALNY km 0+0+662,59 - km 0+714,46

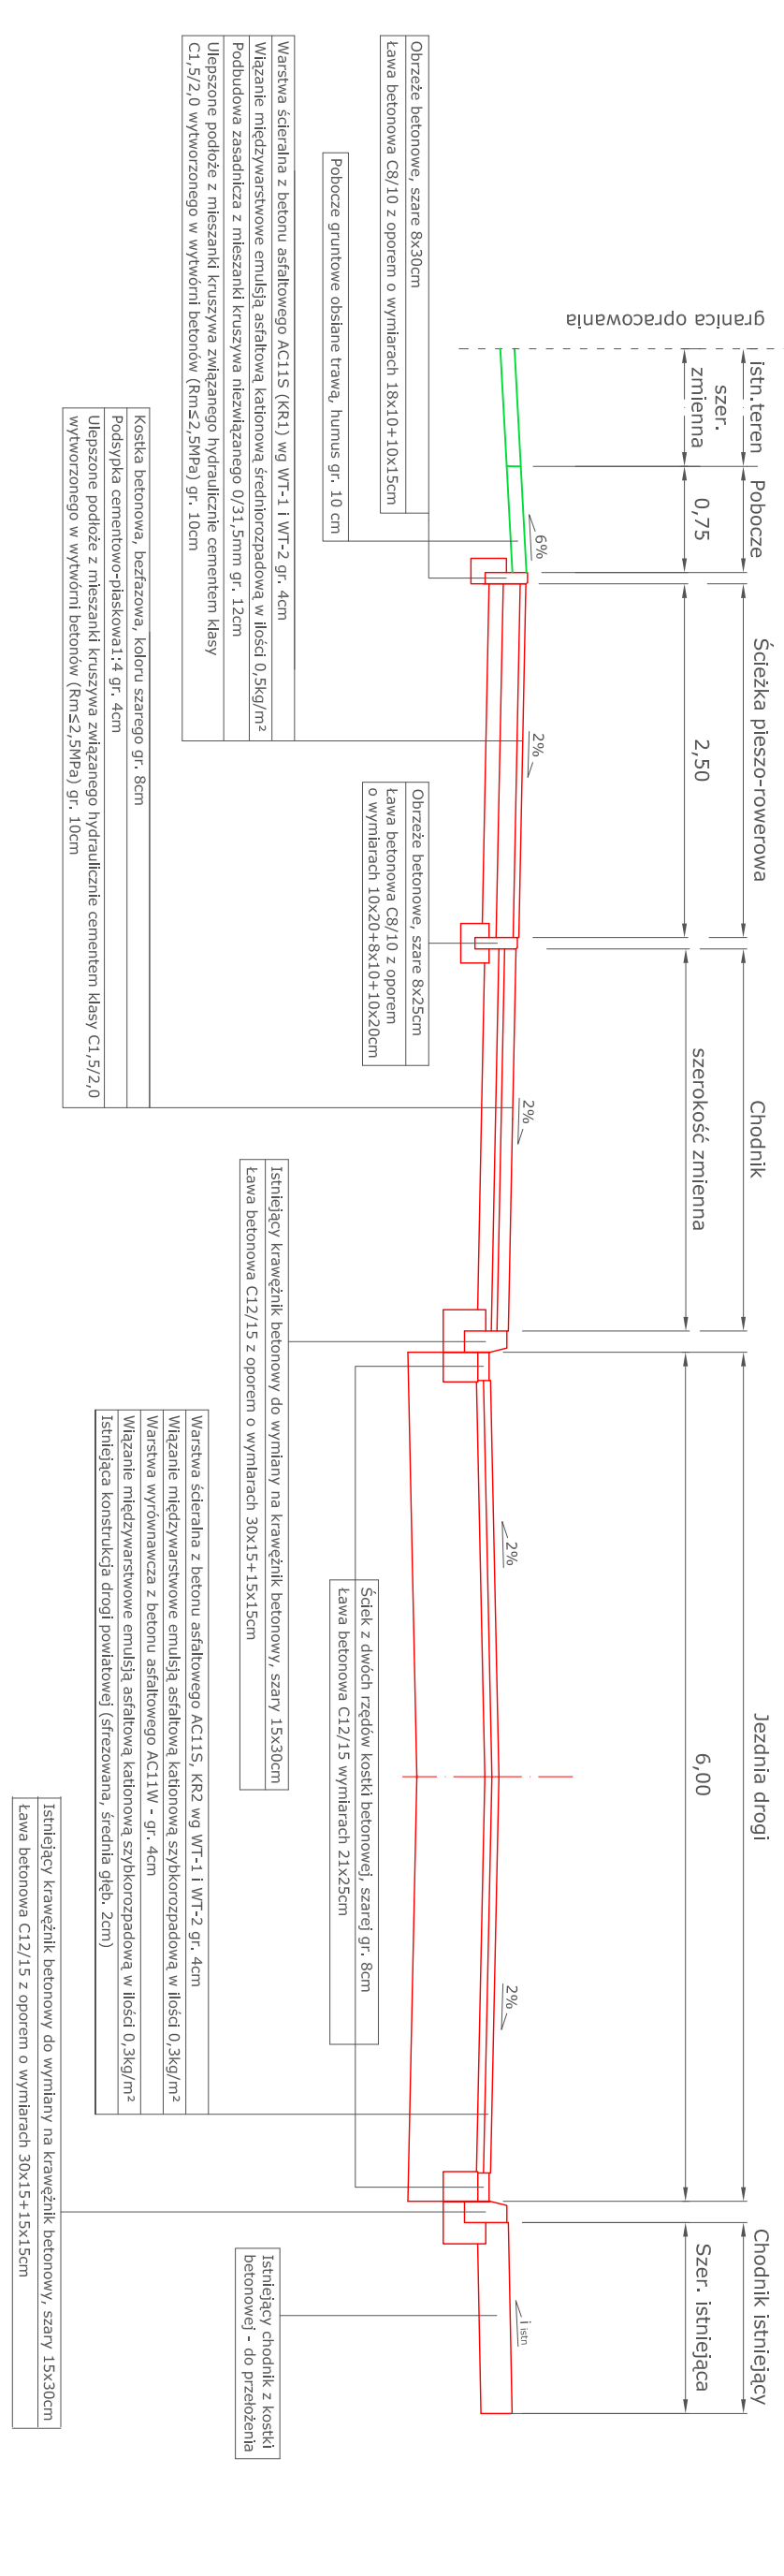


zd bitumiczny

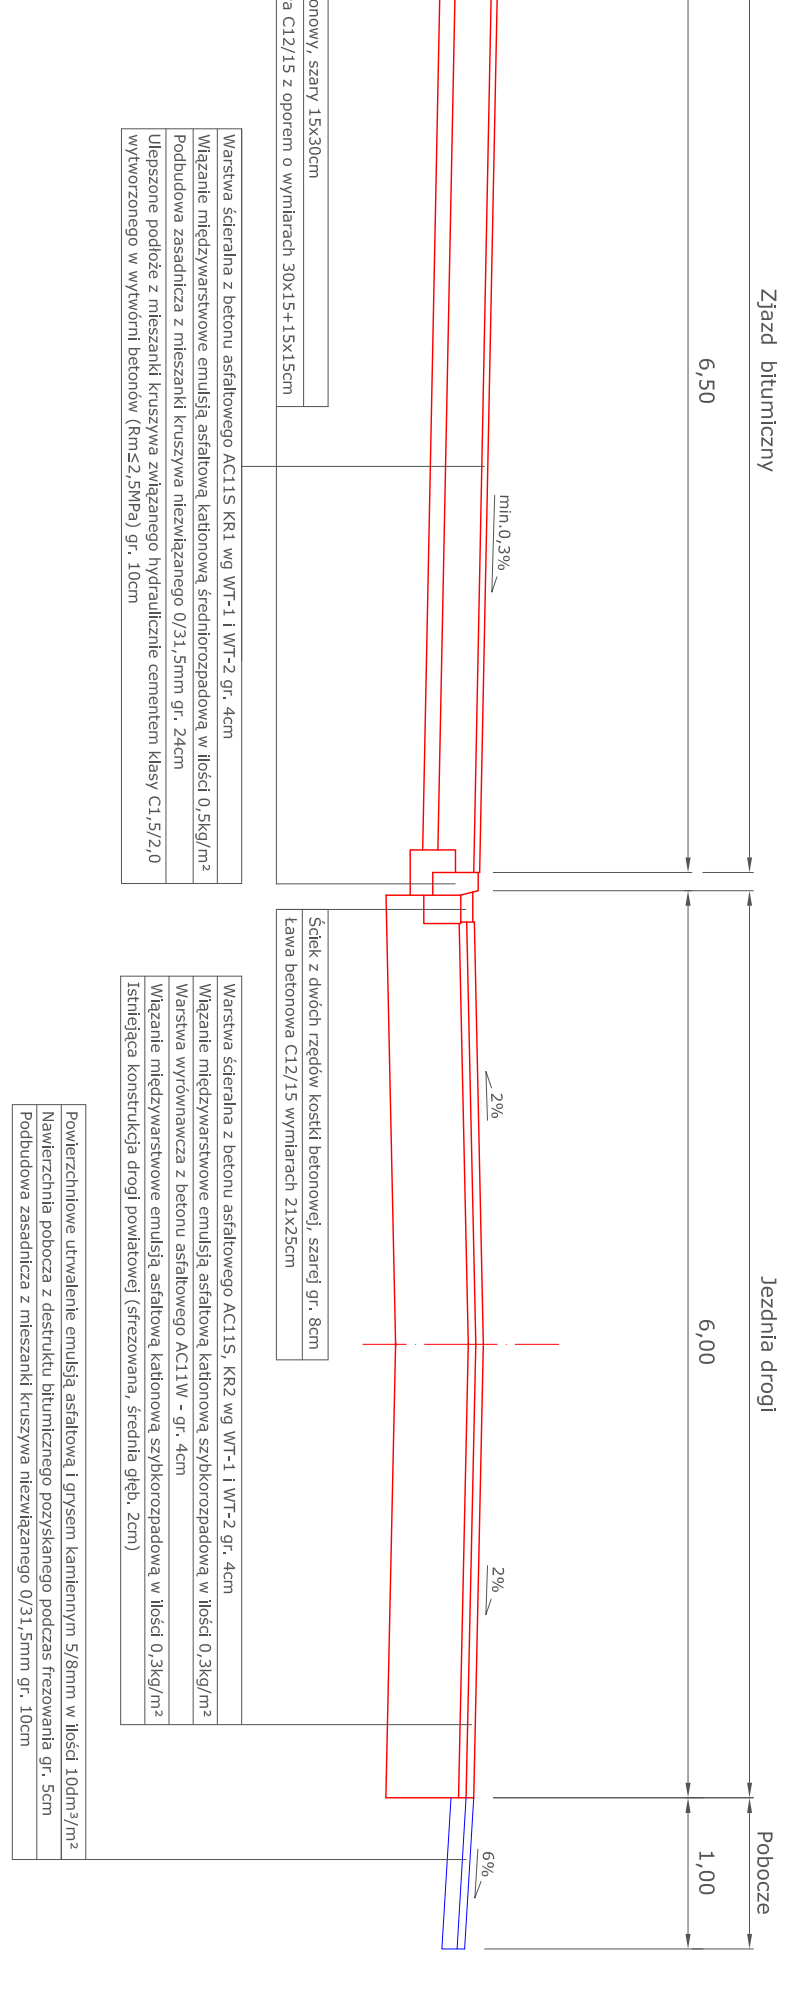


DRMALNY km 0+026,00 - km0+363,29

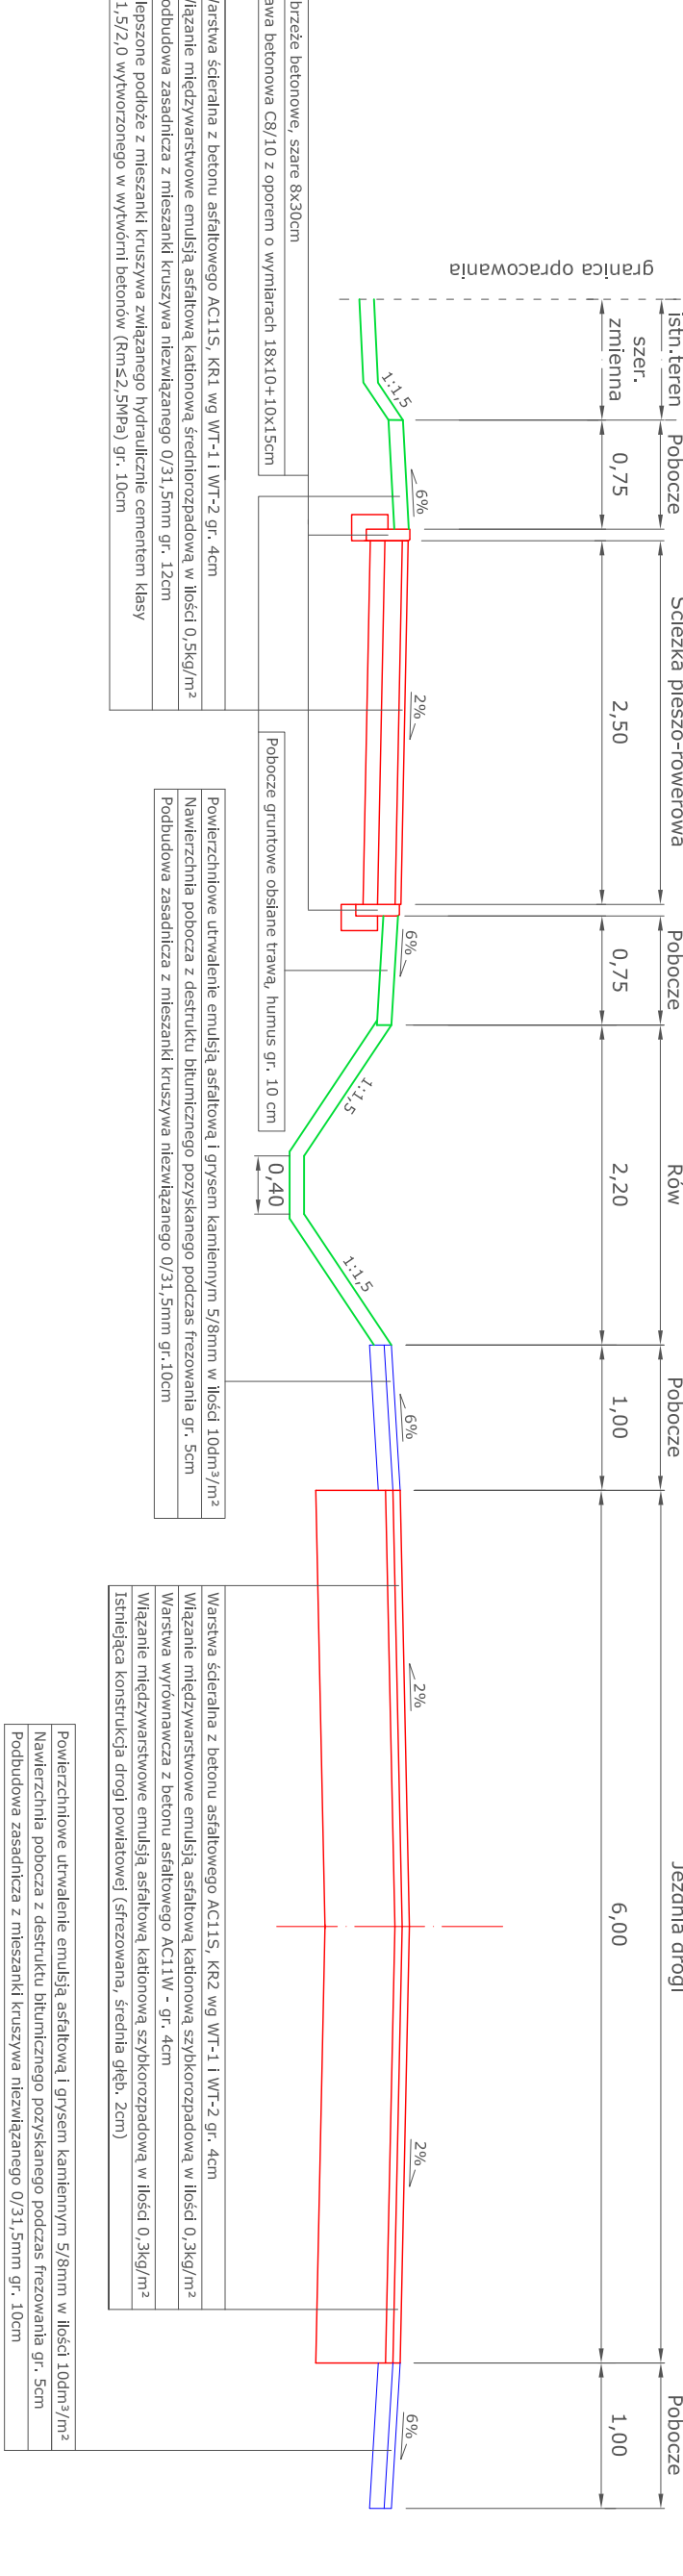


RMALNY km 0+556,93 - km 0+662,59

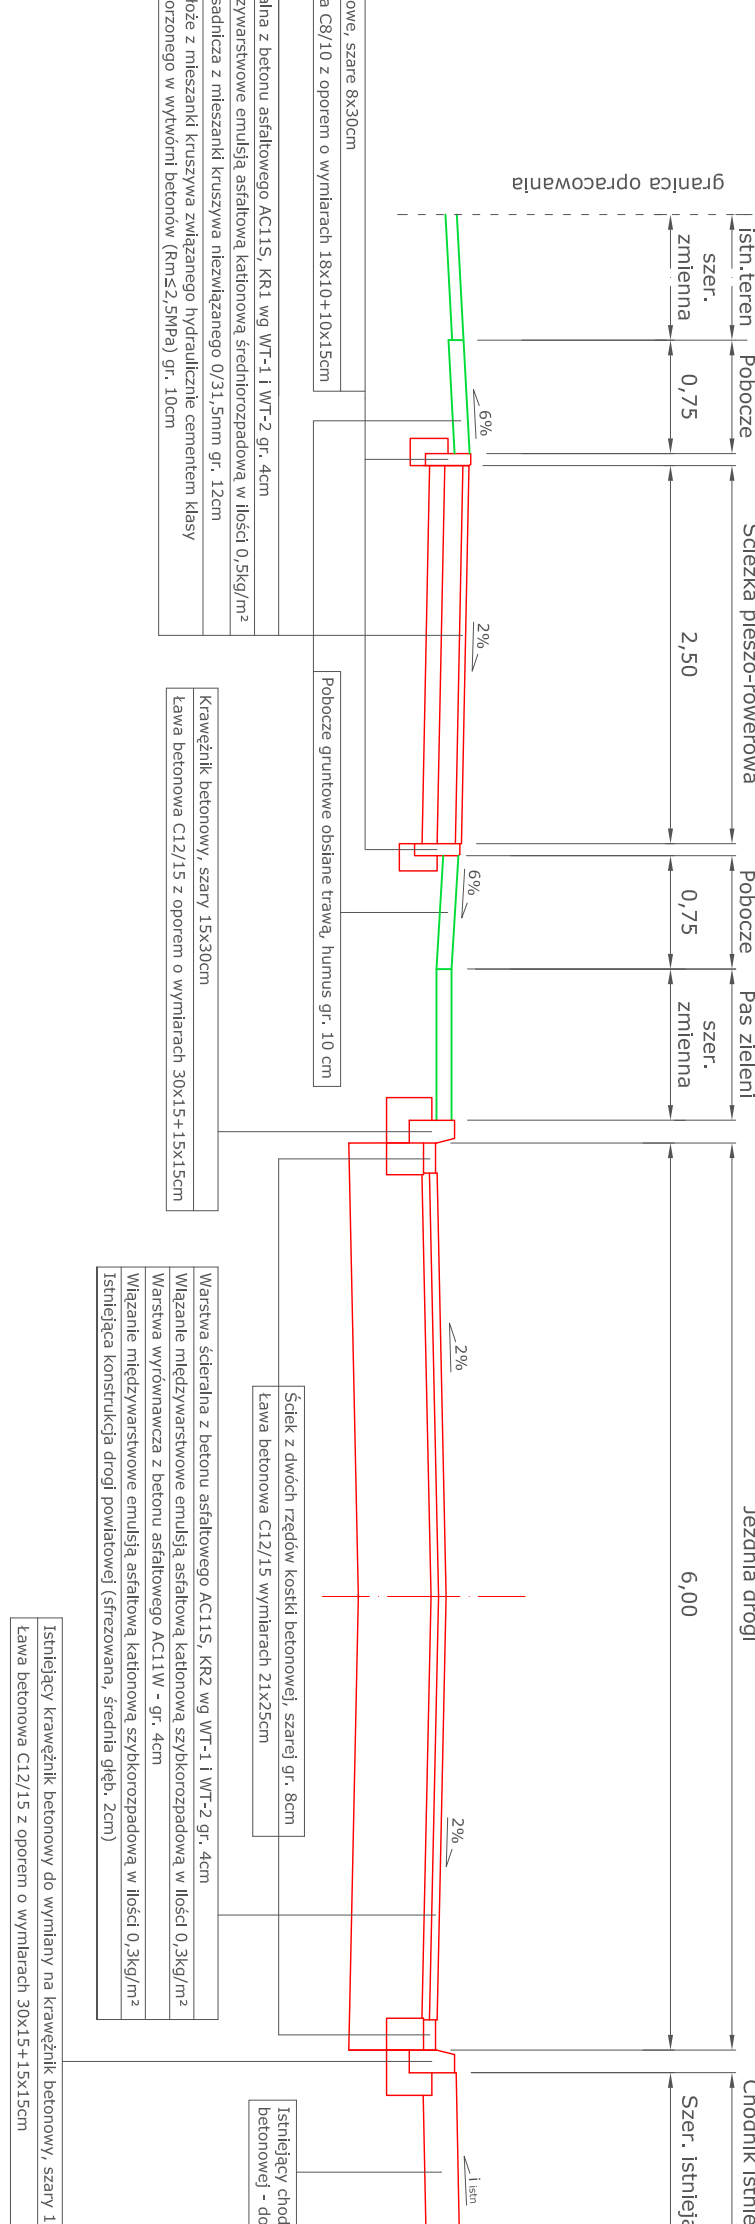

ZEKRÓJ NORMALNY km0+714,46 - km0+722,46

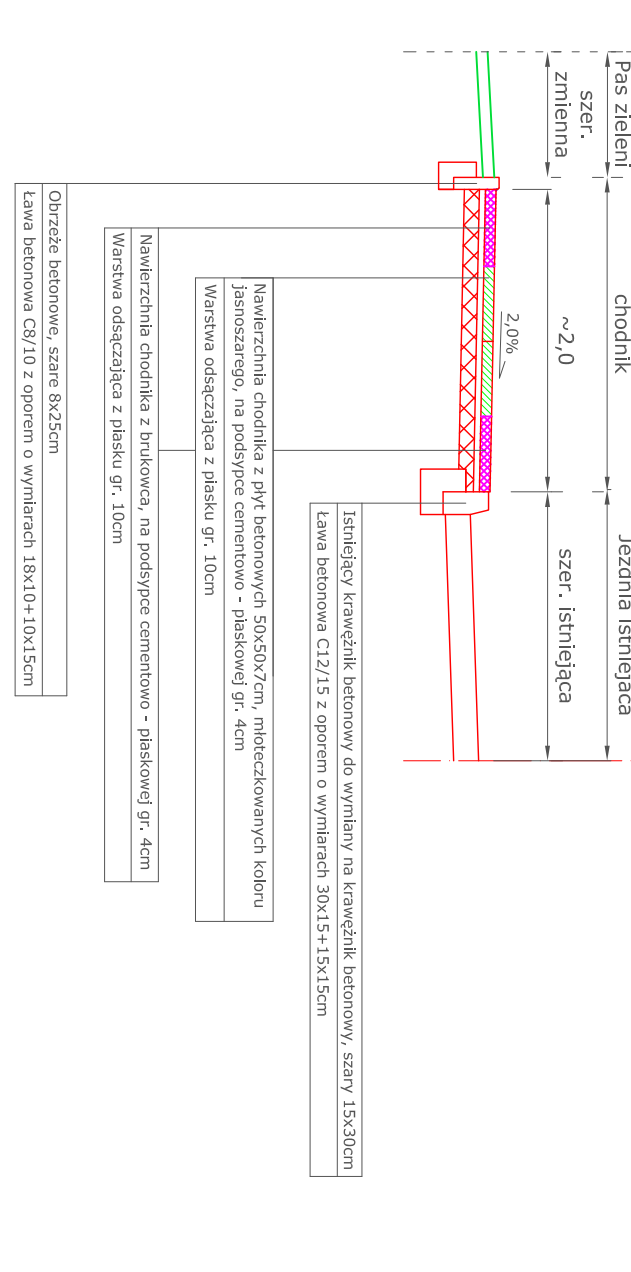

NY km0+722,46 - km0+764,74

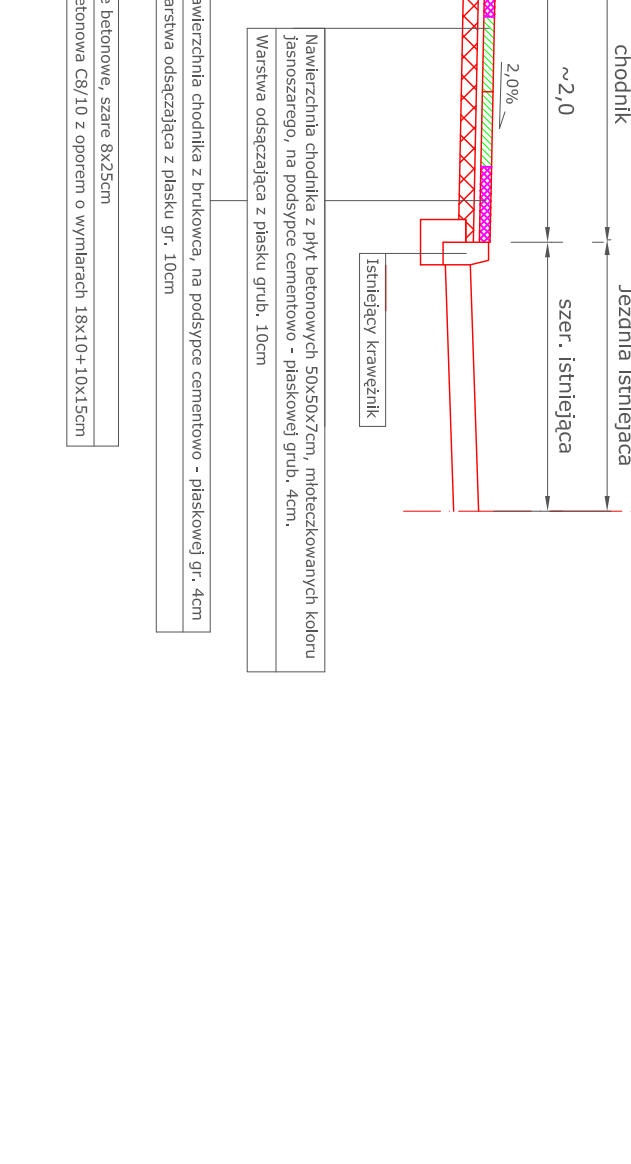[illegible]