

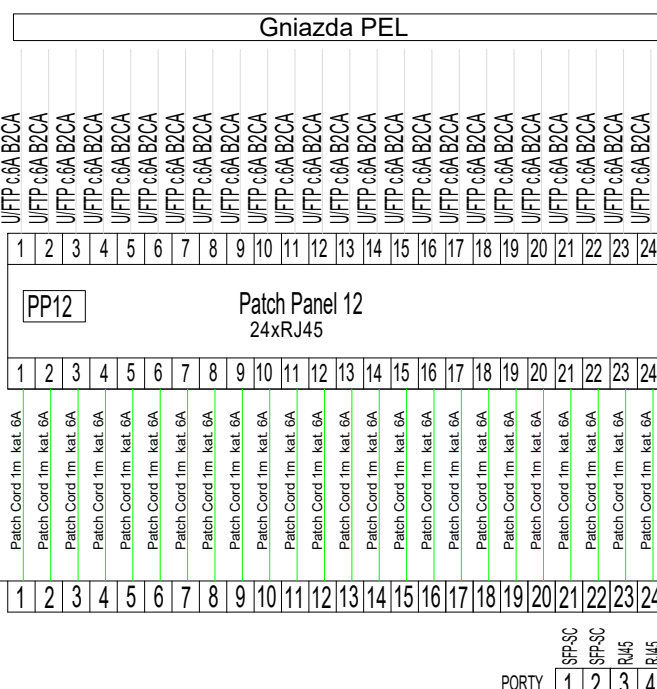
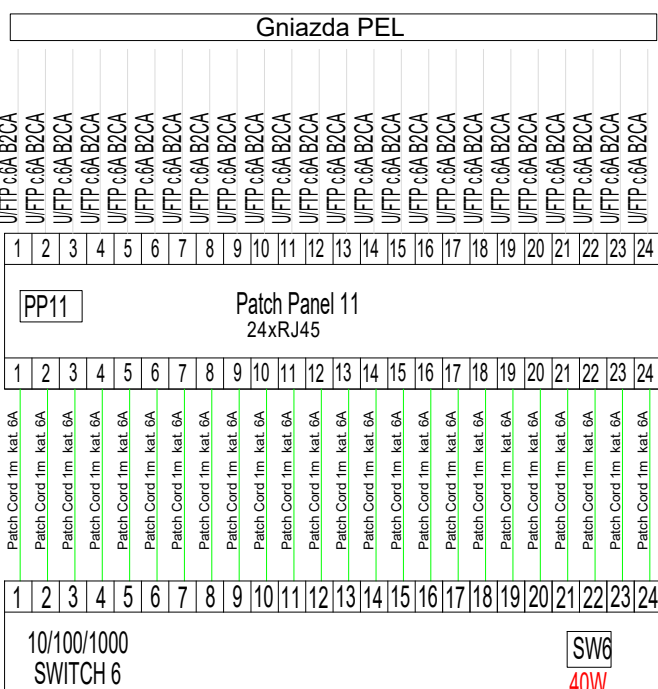
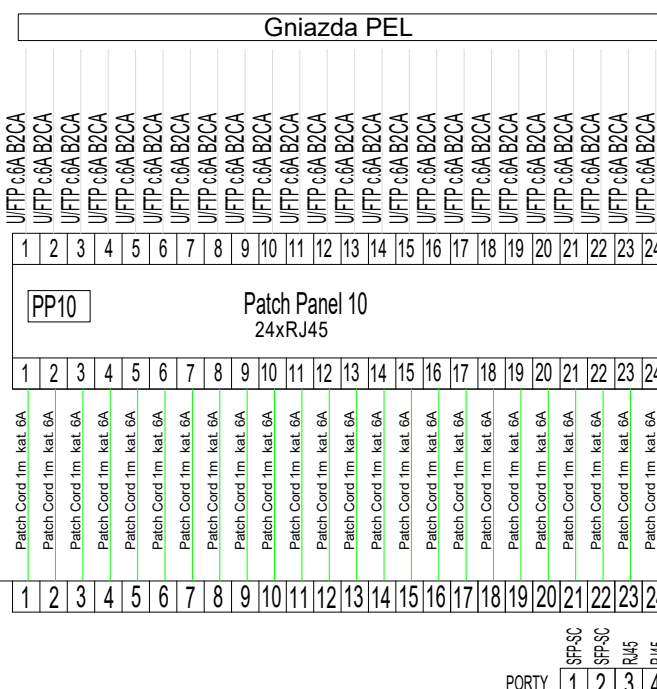
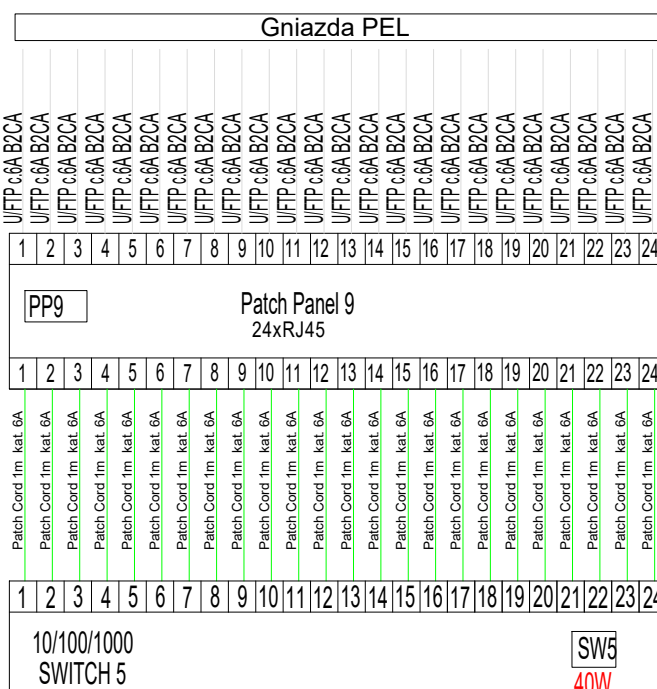
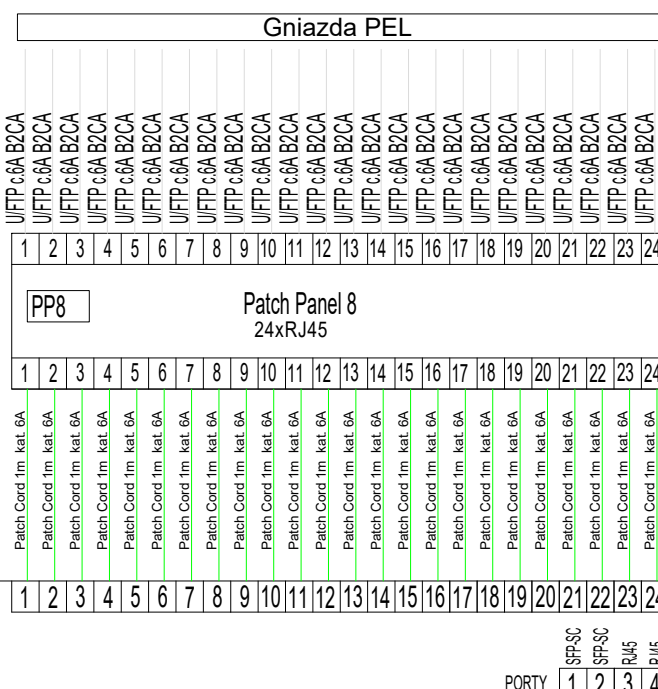
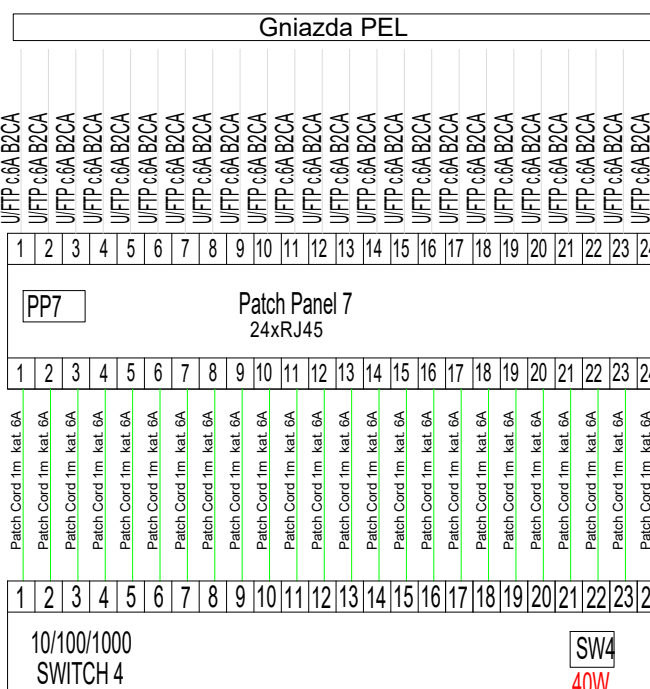
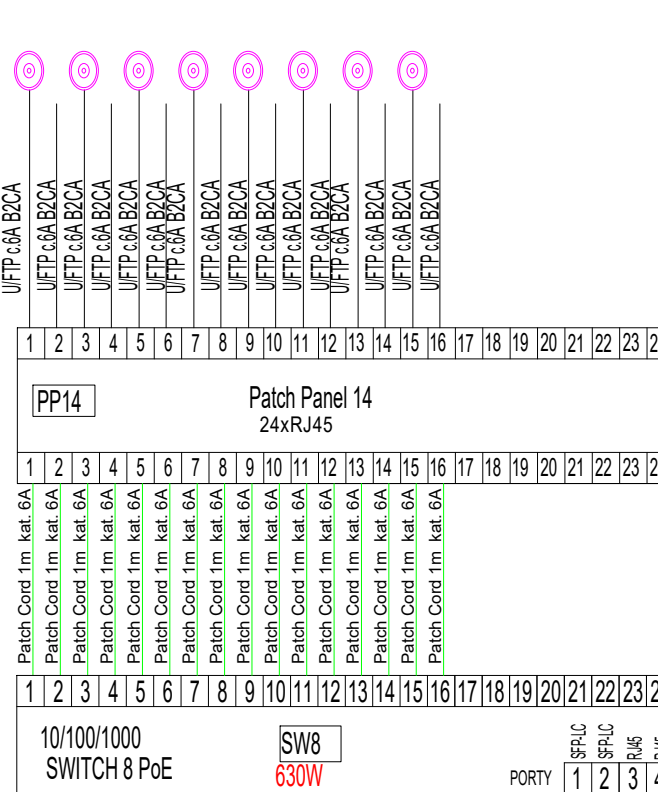
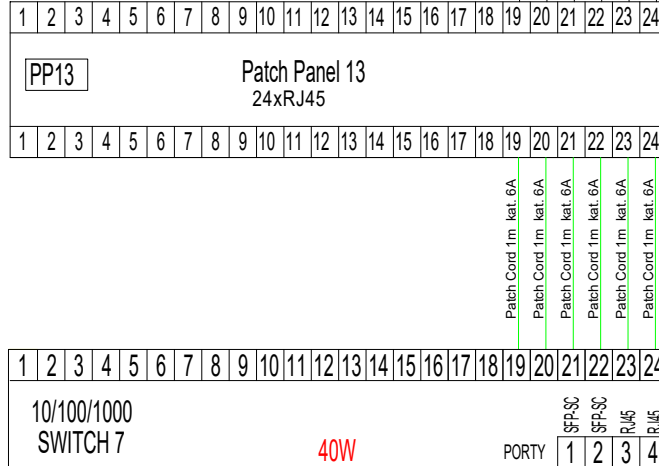
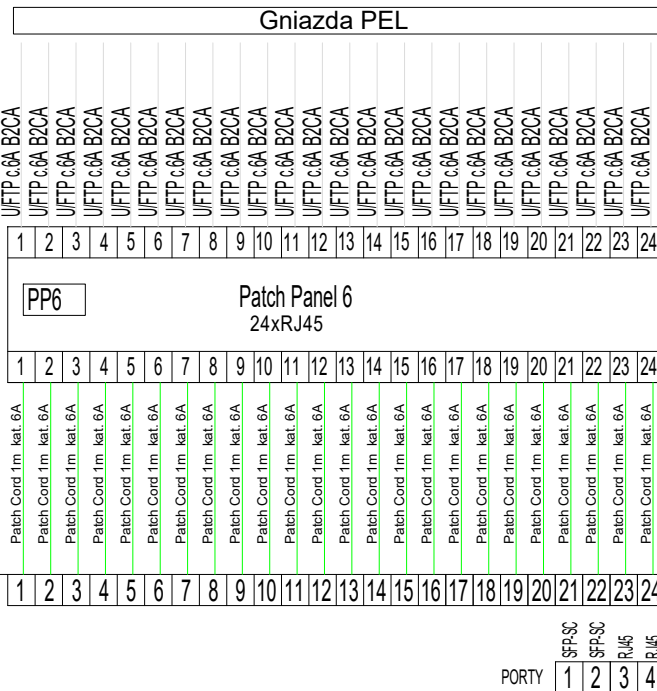
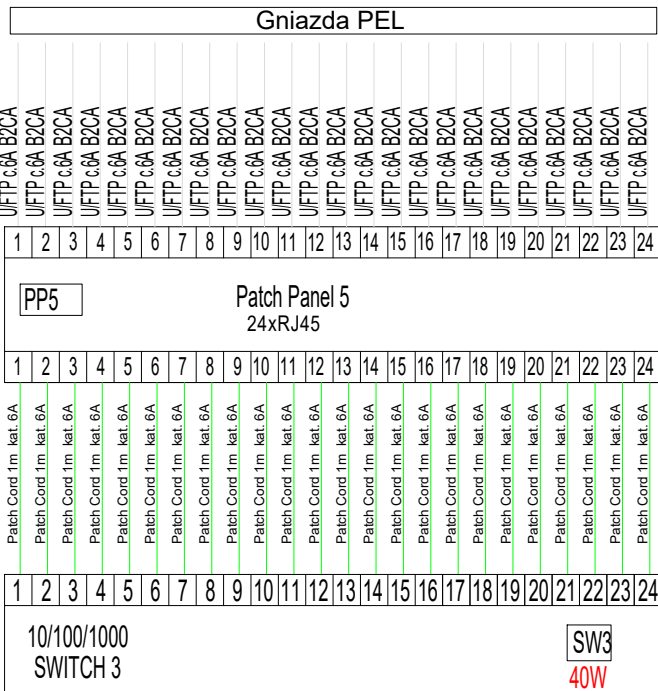
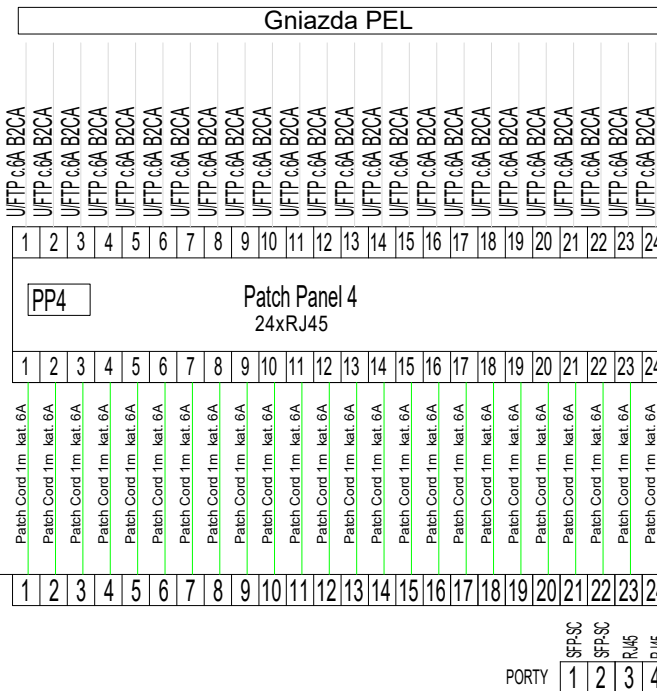
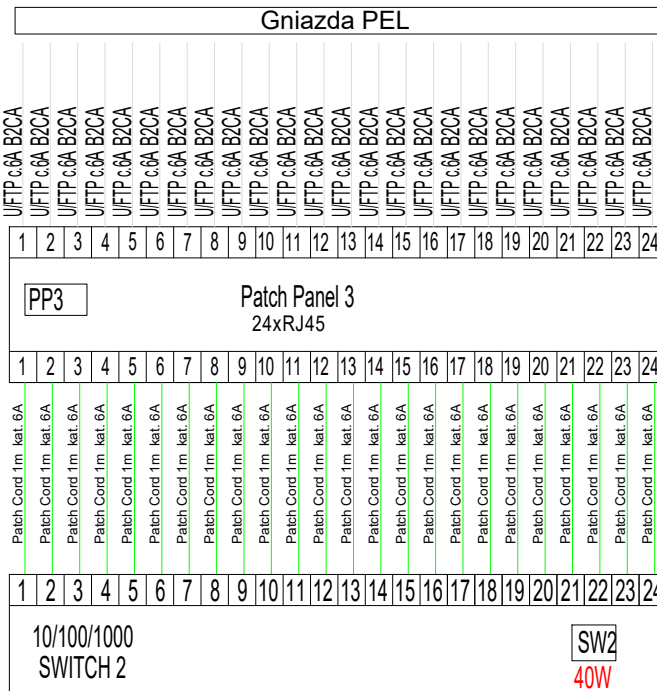
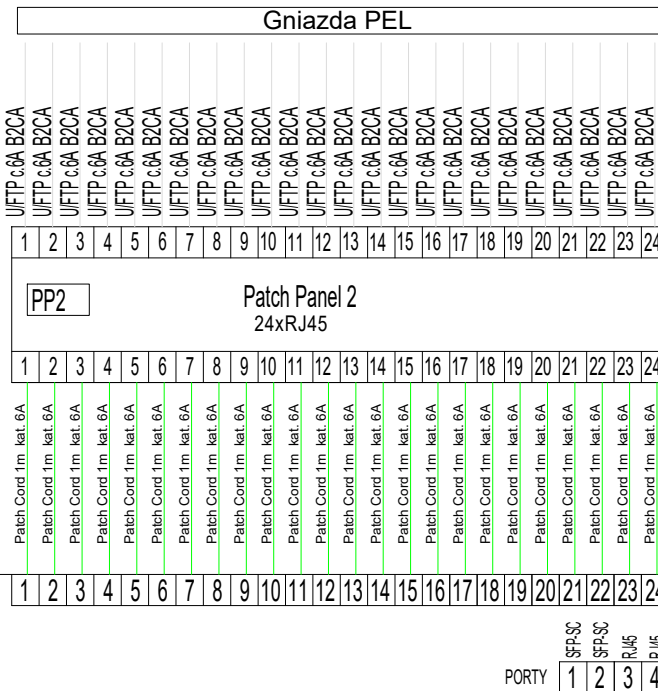
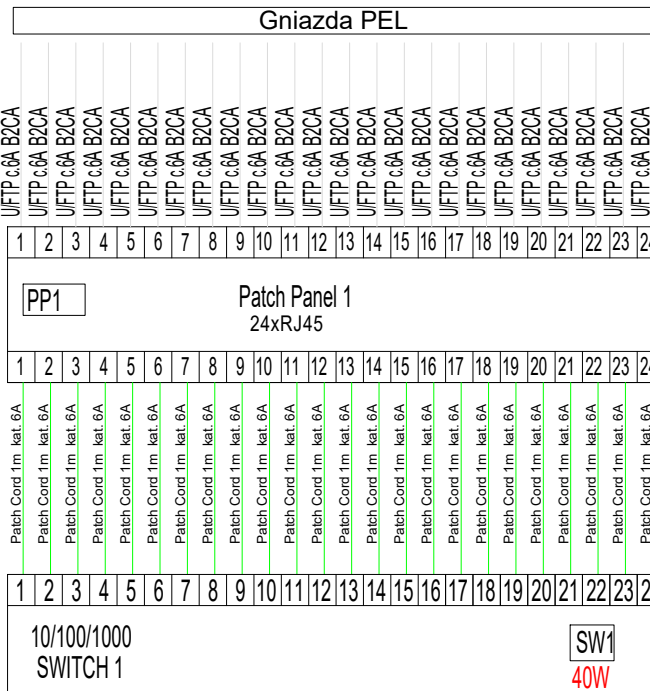
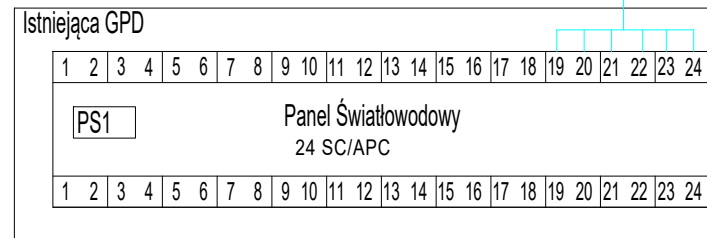


Szafa LPD1.1

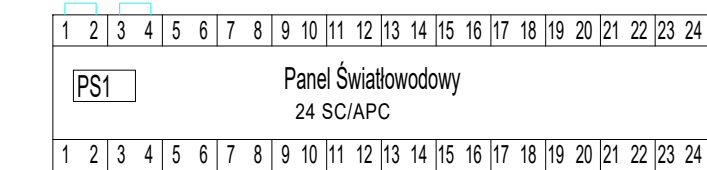

Registrator CCTV

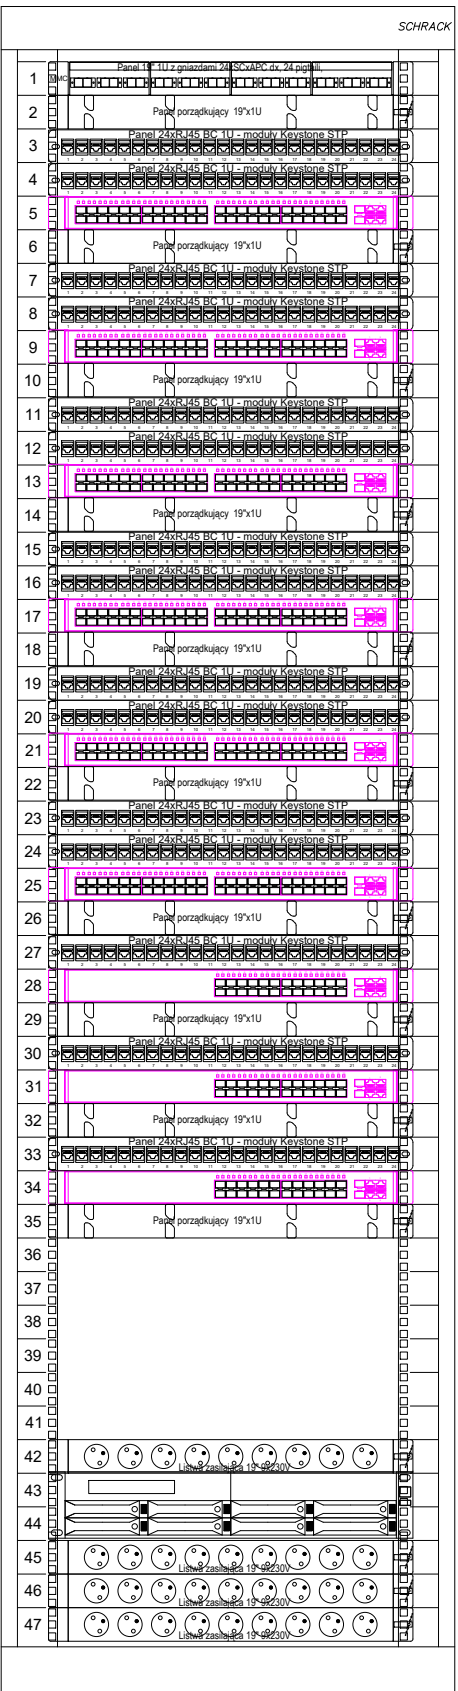

Project information form including fields for investor, project name, and technical details.